


OTTAWA LOCK STATION  
LOCK CONTROL BUILDING  
RENOVATION









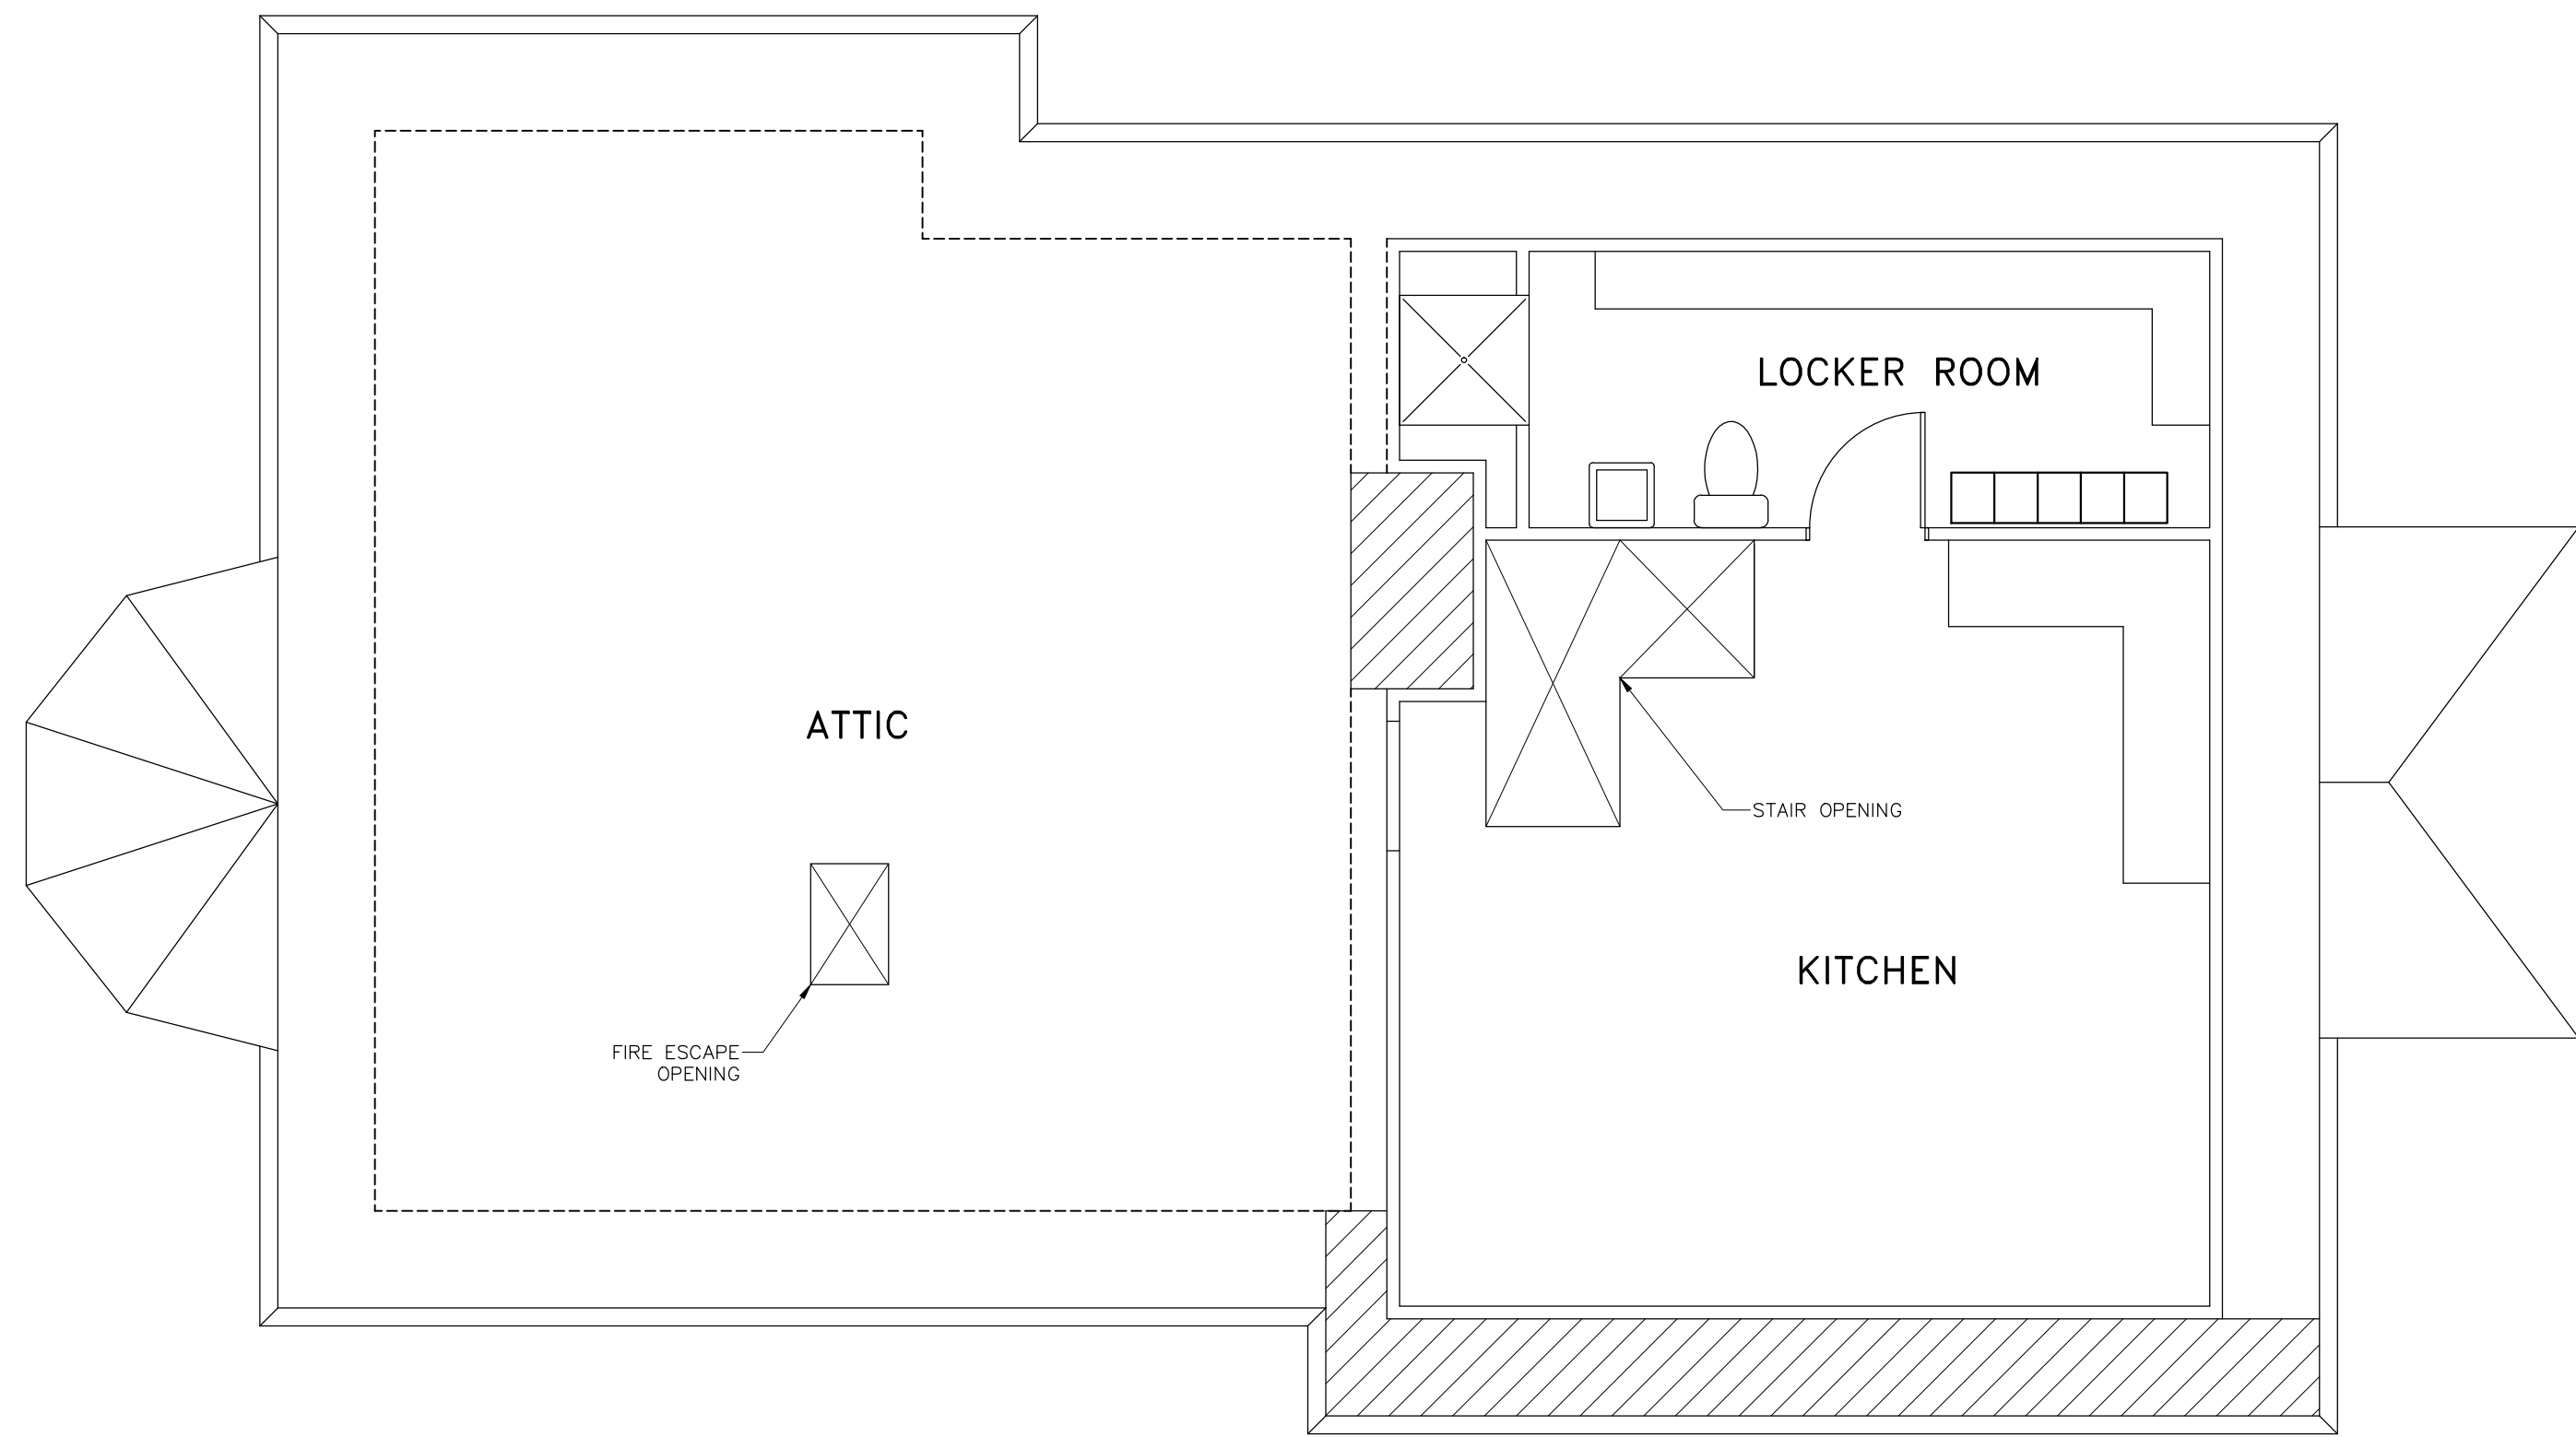


SECOND FLOOR PLAN – EXISTING

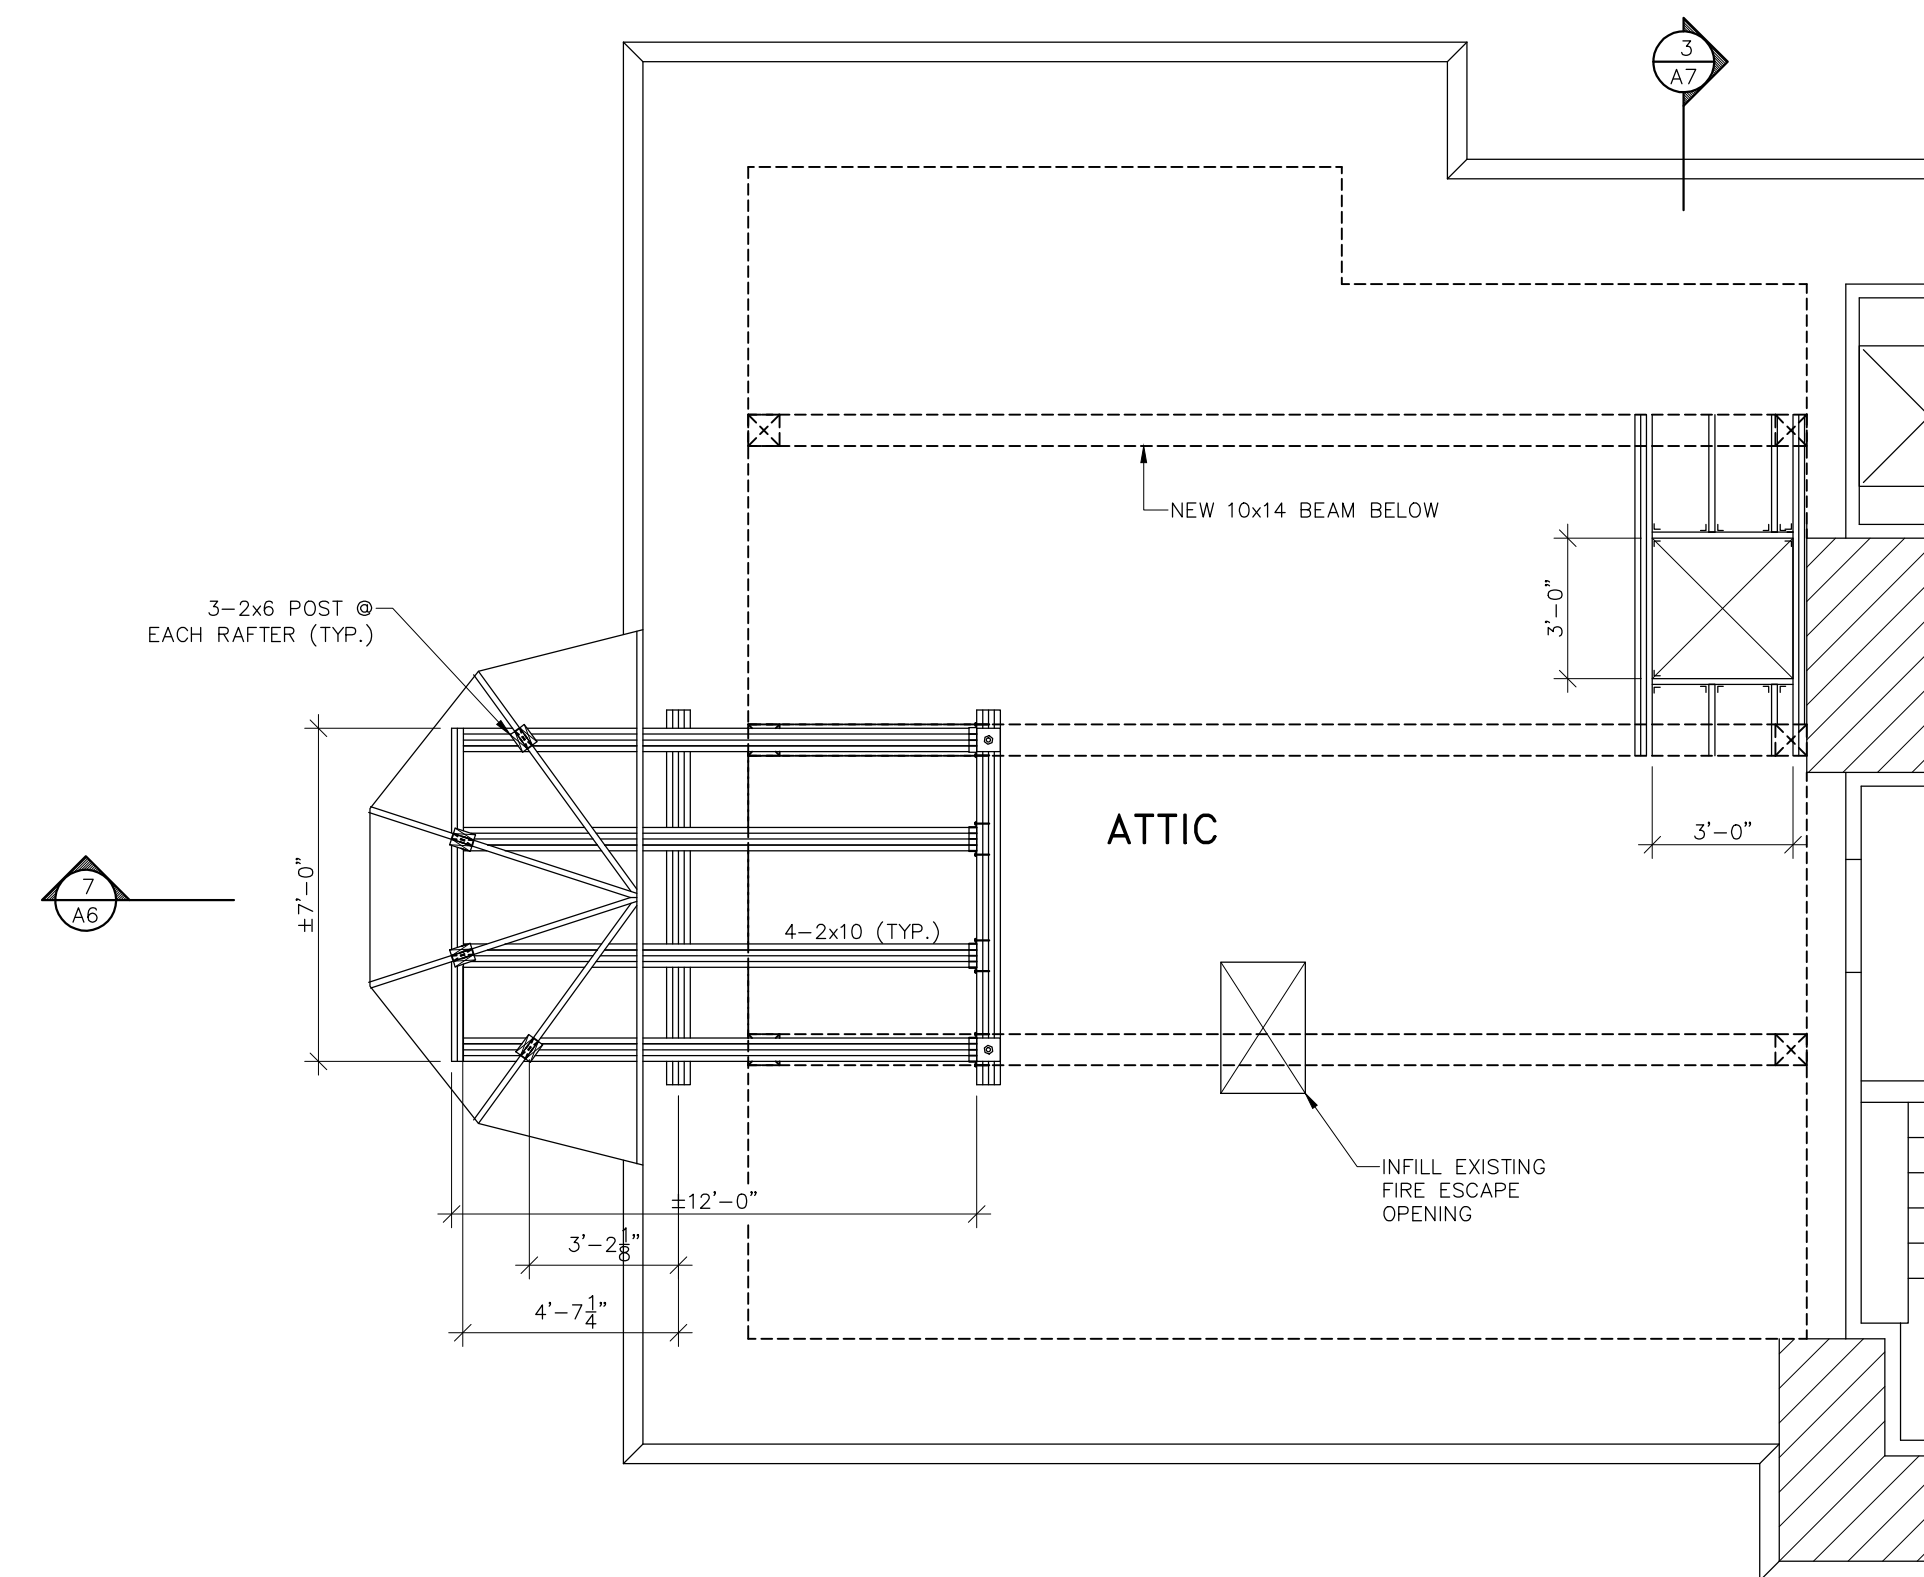

PARTIAL ATTIC FLOOR – FRAMING PLAN

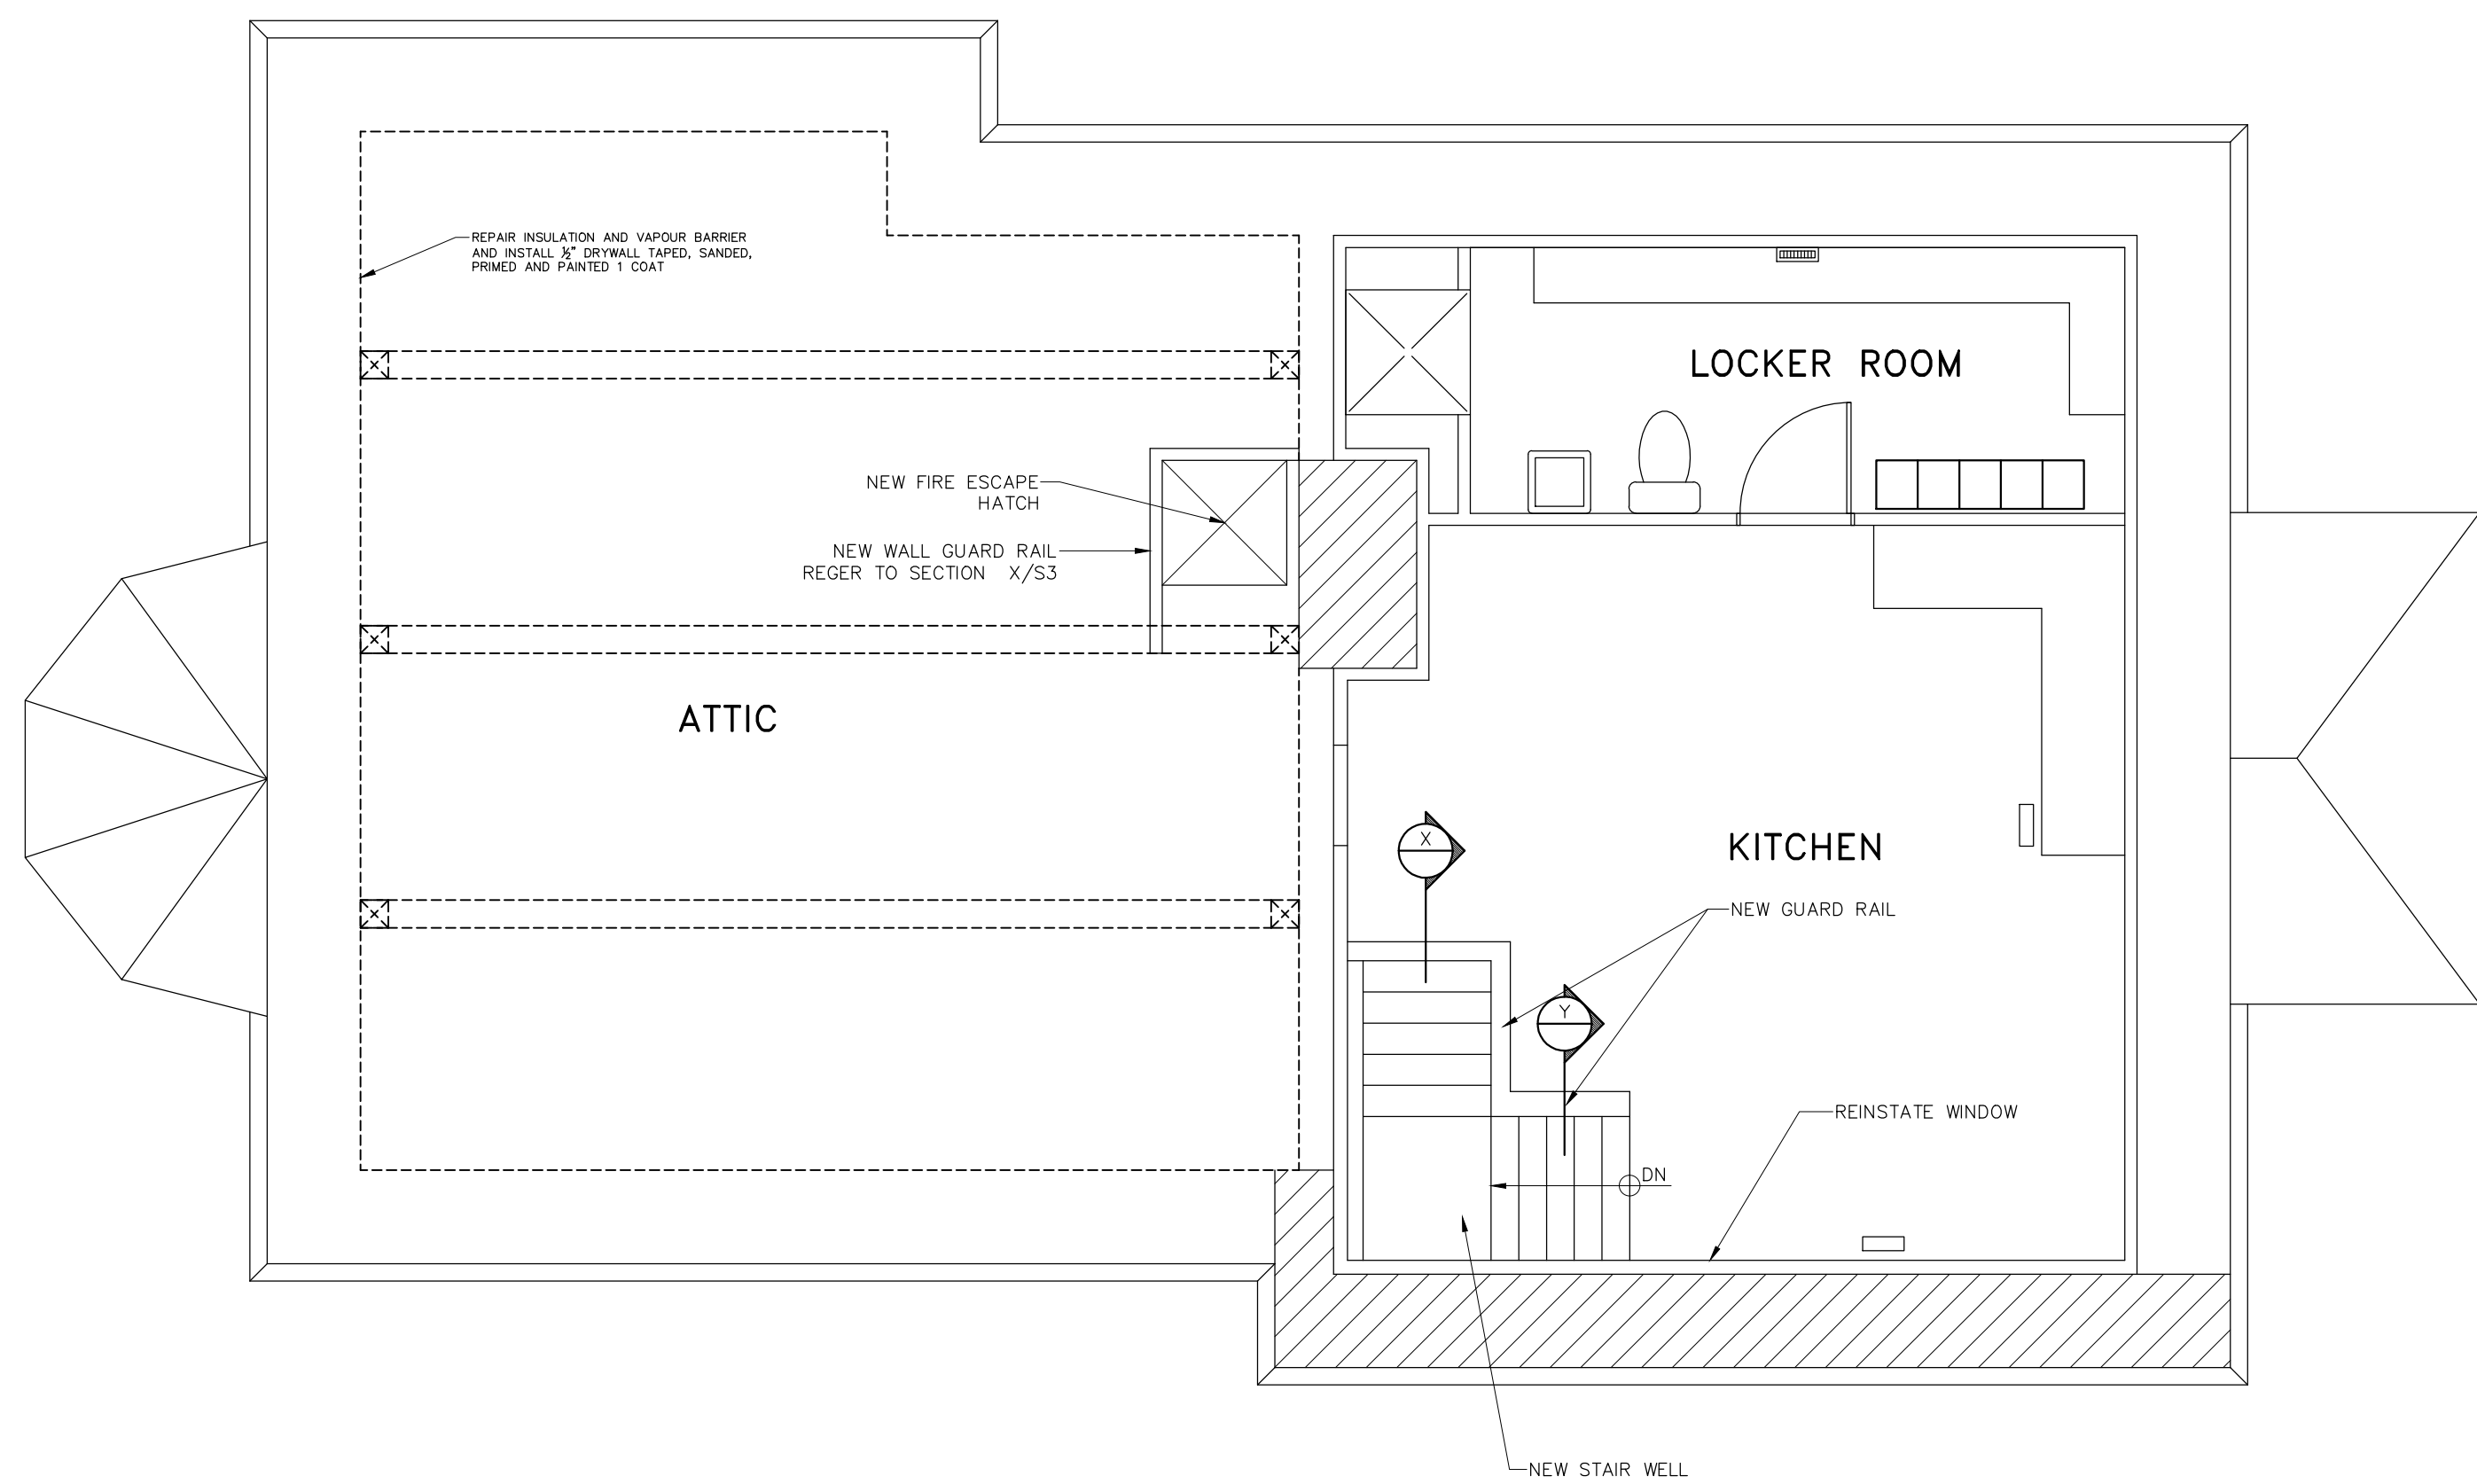

SECOND FLOOR PLAN – NEW

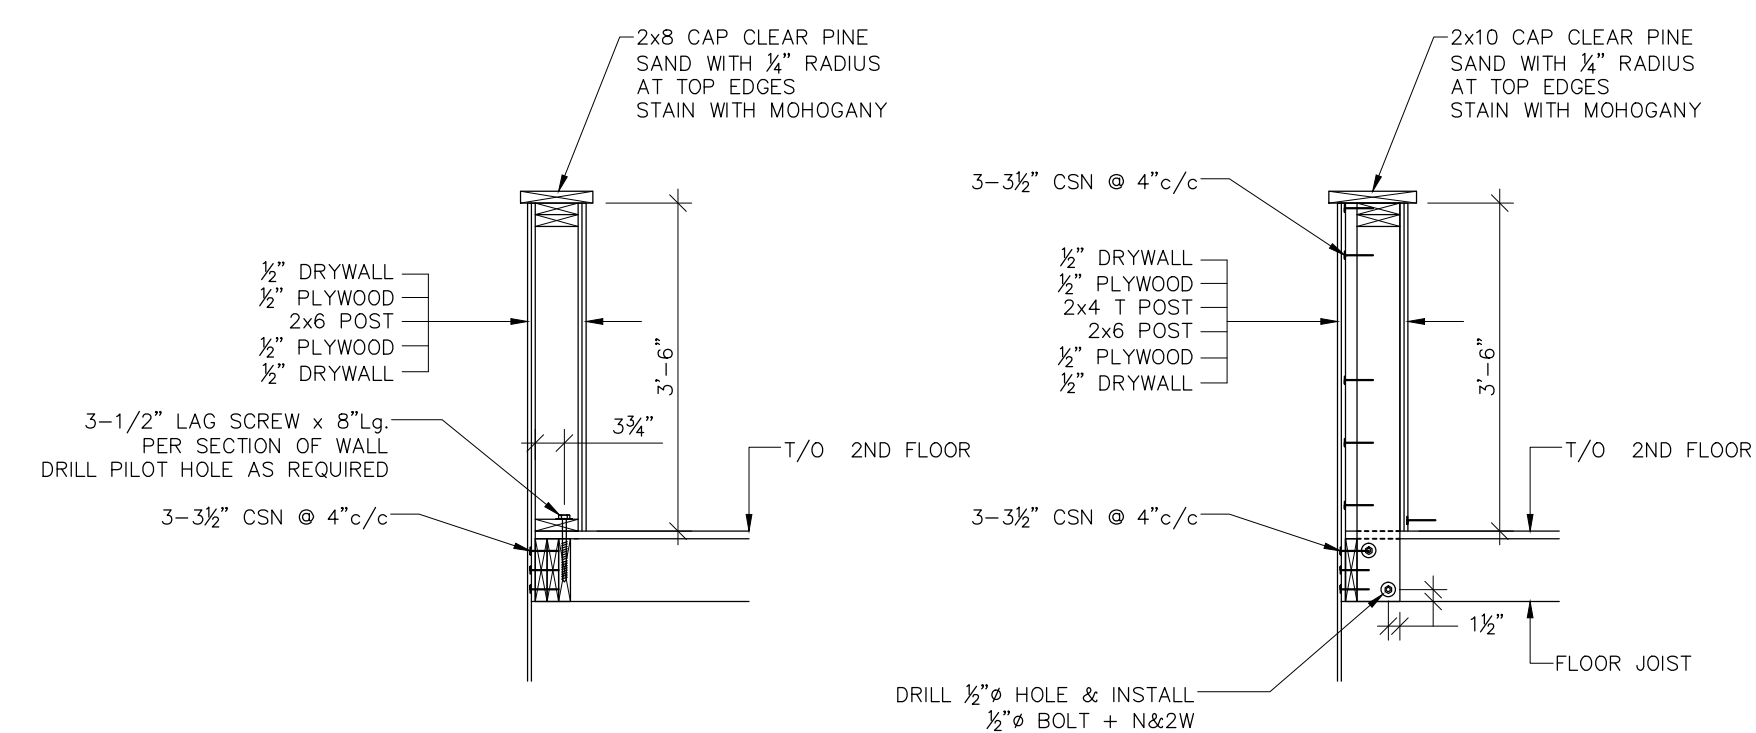

SECTION X

SECTION Y

FOR GENERAL NOTES  
REFER TO DRWG S1

	13.01.14	ISSUED FOR TENDER
	06.01.14	ISSUED FOR 90% REVIEW
	18.12.13	ISSUED FOR REVIEW

no.	date	description
revisions		

Client Acceptance / Acceptation du client  
Signature \_\_\_\_\_ Date \_\_\_\_\_  
File No. / No. de dossier \_\_\_\_\_



ONTARIO WATERWAYS FIELD UNIT – RIDEAU CANAL NHS  
**Canada**

Type of Record /  
Type d'enregistrement  
TYPE

Project title / Titre du projet

RIDEAU CANAL NHS  
OTTAWA LOCK CONTROL  
BUILDING RENOVATION

Drawing title / Titre du dessin  
**SECOND FLOOR PLAN  
ATTIC FLOOR PLAN  
AND DETAILS**

Scale / Echelle  
SCALE

Drawn by/ Dessiné par \_\_\_\_\_ Date  
W.J.L. 10.12.13

Field Recording by /  
Relevé—Témoin par \_\_\_\_\_ Date

Approved by / Approuvé par \_\_\_\_\_ Date


Checked by/ Vérifié par \_\_\_\_\_

Project No./ No. du projet \_\_\_\_\_ Asset No.  
00102


Sheet No./  
Feuille No. \_\_\_\_\_  
Drawing Re No./No. du Dessin \_\_\_\_\_

A3



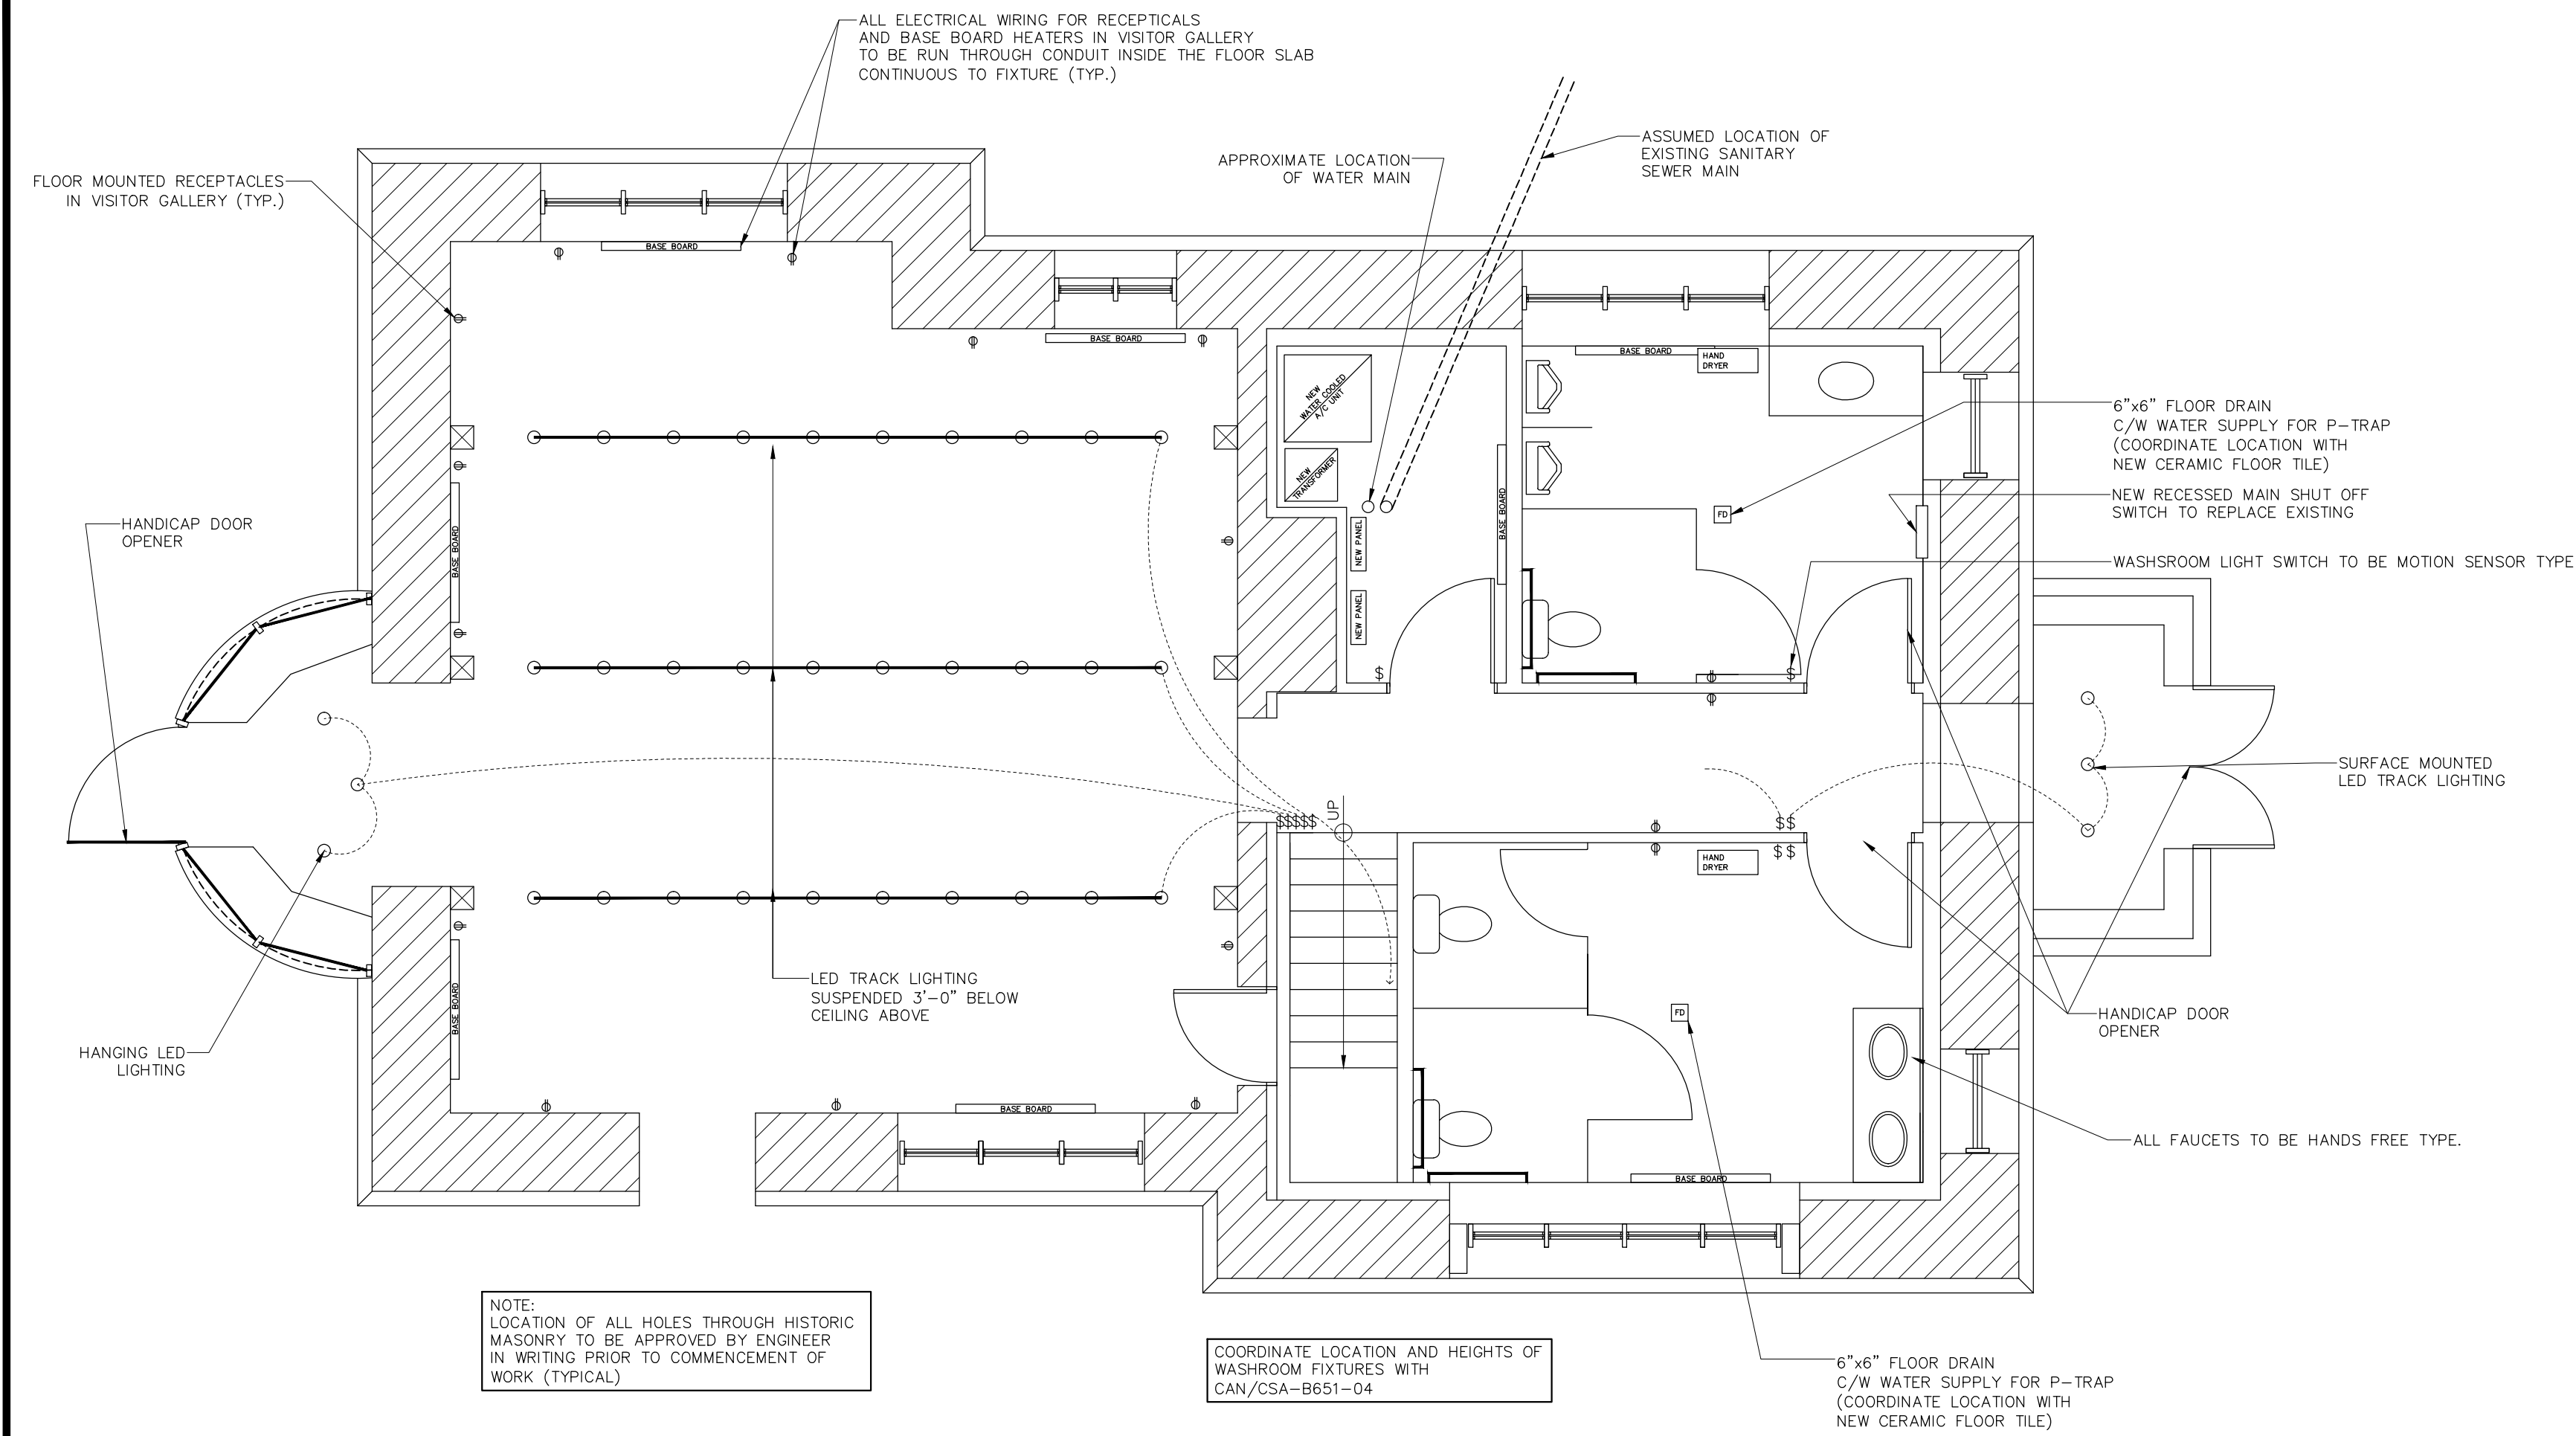


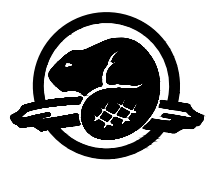

GROUND FLOOR PLAN – ELECTRICAL / PLUMBING

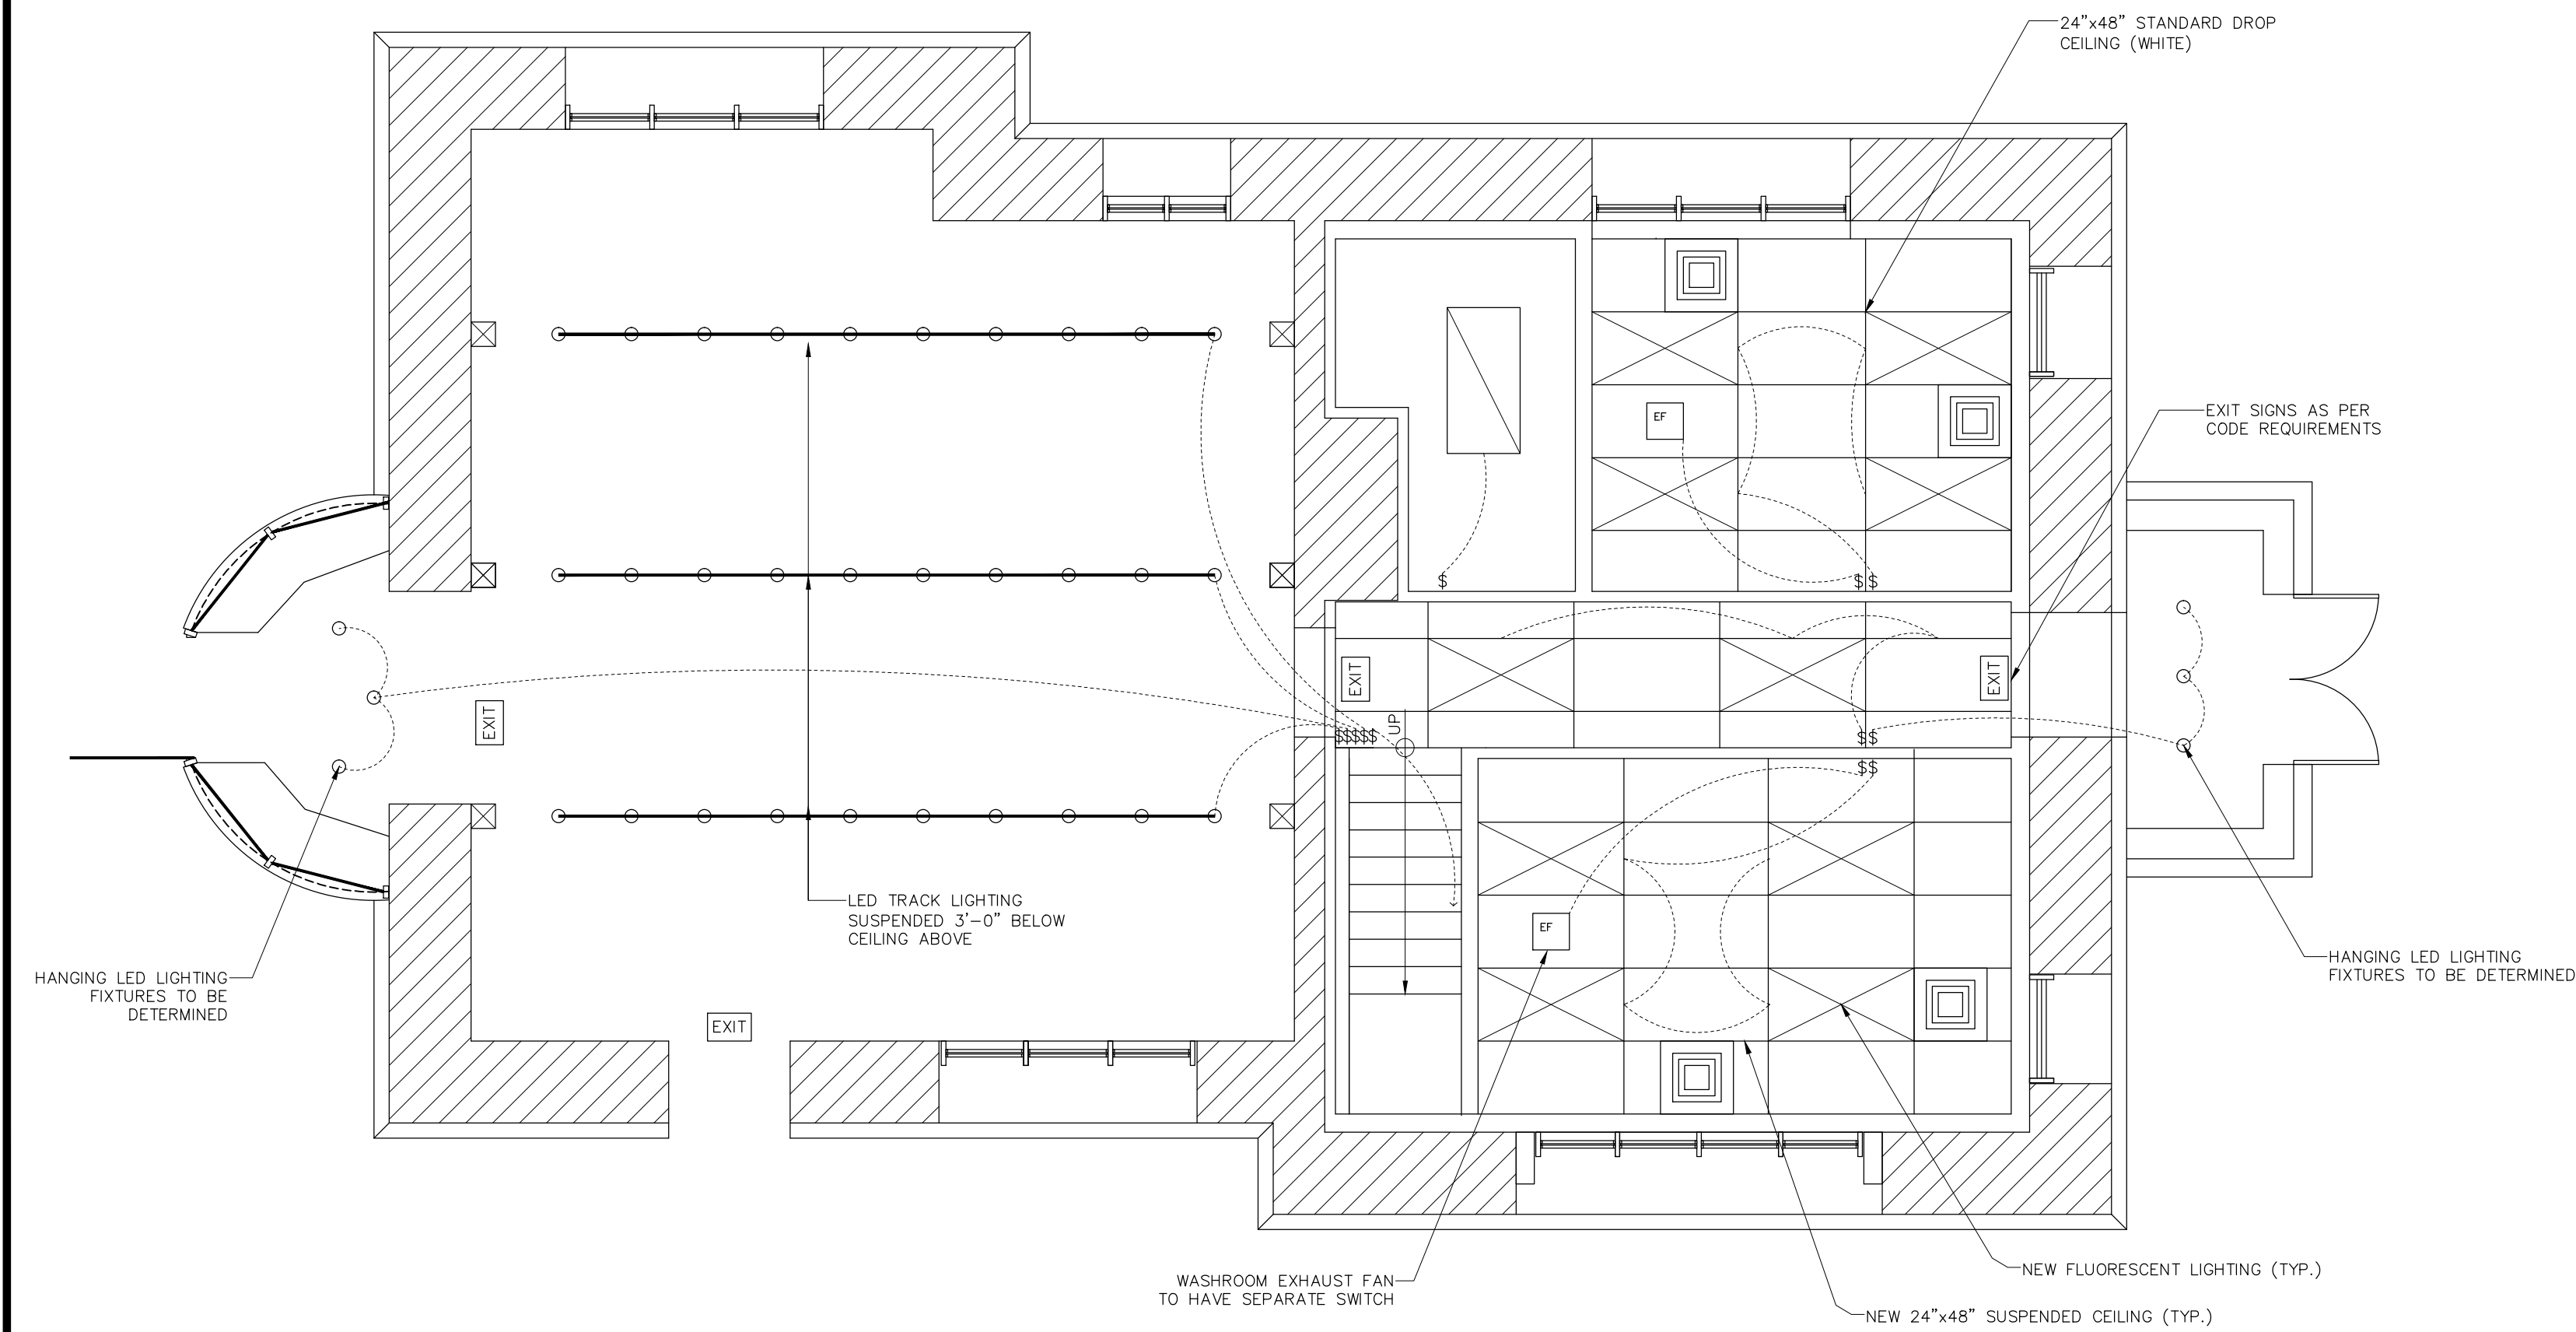


GROUND FLOOR PLAN – LIGHTING


FIXTURE SCHEDULE		
FIXTURE	LOCATION	QTY
SINK AQUALYN COUNTERTOP SINK BY AMERICAN STANDARD COLOUR: WHITE PRODUCT No. 0476.028	MENS WASHROOM WOMENS WASHROOM	1 2
TOILET CHAMPION 4 ELONGATED RIGHT HEIGHT ONE PIECE TOILET BY AMERICAN STANDARD COLOUR: WHITE PRODUCT No.: 2034 314	MENS WASHROOM WOMENS WASHROOM	1 2
TOILET SEAT EXTRA HEAVY DUTY OPEN FRONT BY AMERICAN STANDARD COLOUR: WHITE PRODUCT No.: 5905 110	MENS WASHROOM WOMENS WASHROOM	1 2
URINAL WASHBROOK Flowise 0.125 GPF ULTRA HIGH EFFICIENCY PRODUCT No. 6590 503	MENS WASHROOM	2
MIRROR 60"x36"	WOMENS WASHROOM	
MIRROR 48"x36"	MENS WASHROOM	1
HAND DRYER DYSON AIRBLADE BY DYSON PRODUCT No.: AB02	MENS WASHROOM WOMENS WASHROOM	1 1
BABY CHANGE TABLE BY KOALA KARE PRODUCTS PRODUCT No.: KB200-11	MENS WASHROOM WOMENS WASHROOM	1 1
TOILET PAPER DISPENSER PROVIDE SHOP DRAWINGS	MENS WASHROOM WOMENS WASHROOM	1 2
SOAP DISPENSER PROVIDE SHOP DRAWINGS	MENS WASHROOM WOMENS WASHROOM	1 2
HAND TOWEL DISPENSER PROVIDE SHOP DRAWING	MENS WASHROOM WOMENS WASHROOM	1 1
NOTE: ALL MISCELLANEOUS FIXTURES, FASTENERS, TRIM ARE TO BE STAINLESS STEEL OR CHROME.		

FOR GENERAL NOTES  
REFER TO DRWG S1

	13.01.14	ISSUED FOR TENDER
	06.01.14	ISSUED FOR 90% REVIEW
	18.12.13	ISSUED FOR REVIEW
no.	date	description
revisions		
Client Acceptance / Acceptation du client Signature _____ Date _____ File No. / No. de dossier _____		
 		
ONTARIO WATERWAYS FIELD UNIT – RIDEAU CANAL NHS 		
Type of Record / Type d'enregistrement TYPE		
Project title / Titre du projet RIDEAU CANAL NHS OTTAWA LOCK CONTROL BUILDING RENOVATION		
Drawing title / Titre du dessin GROUND FLOOR PLAN ELECTRICAL, PLUMBING LIGHTING		
Scale / Echelle SCALE		
Drawn by/ Dessine par W.J.L.		Date 10.12.13
Field Recording by / Releve-Témoin par		Date
Approved by / Approuve par		Date
Checked by/ Verifié par		
Project No./ No. du projet	Asset No. 00102	Sheet No./ Feuille No. A4
Drawing Re No./No. du Dessin		

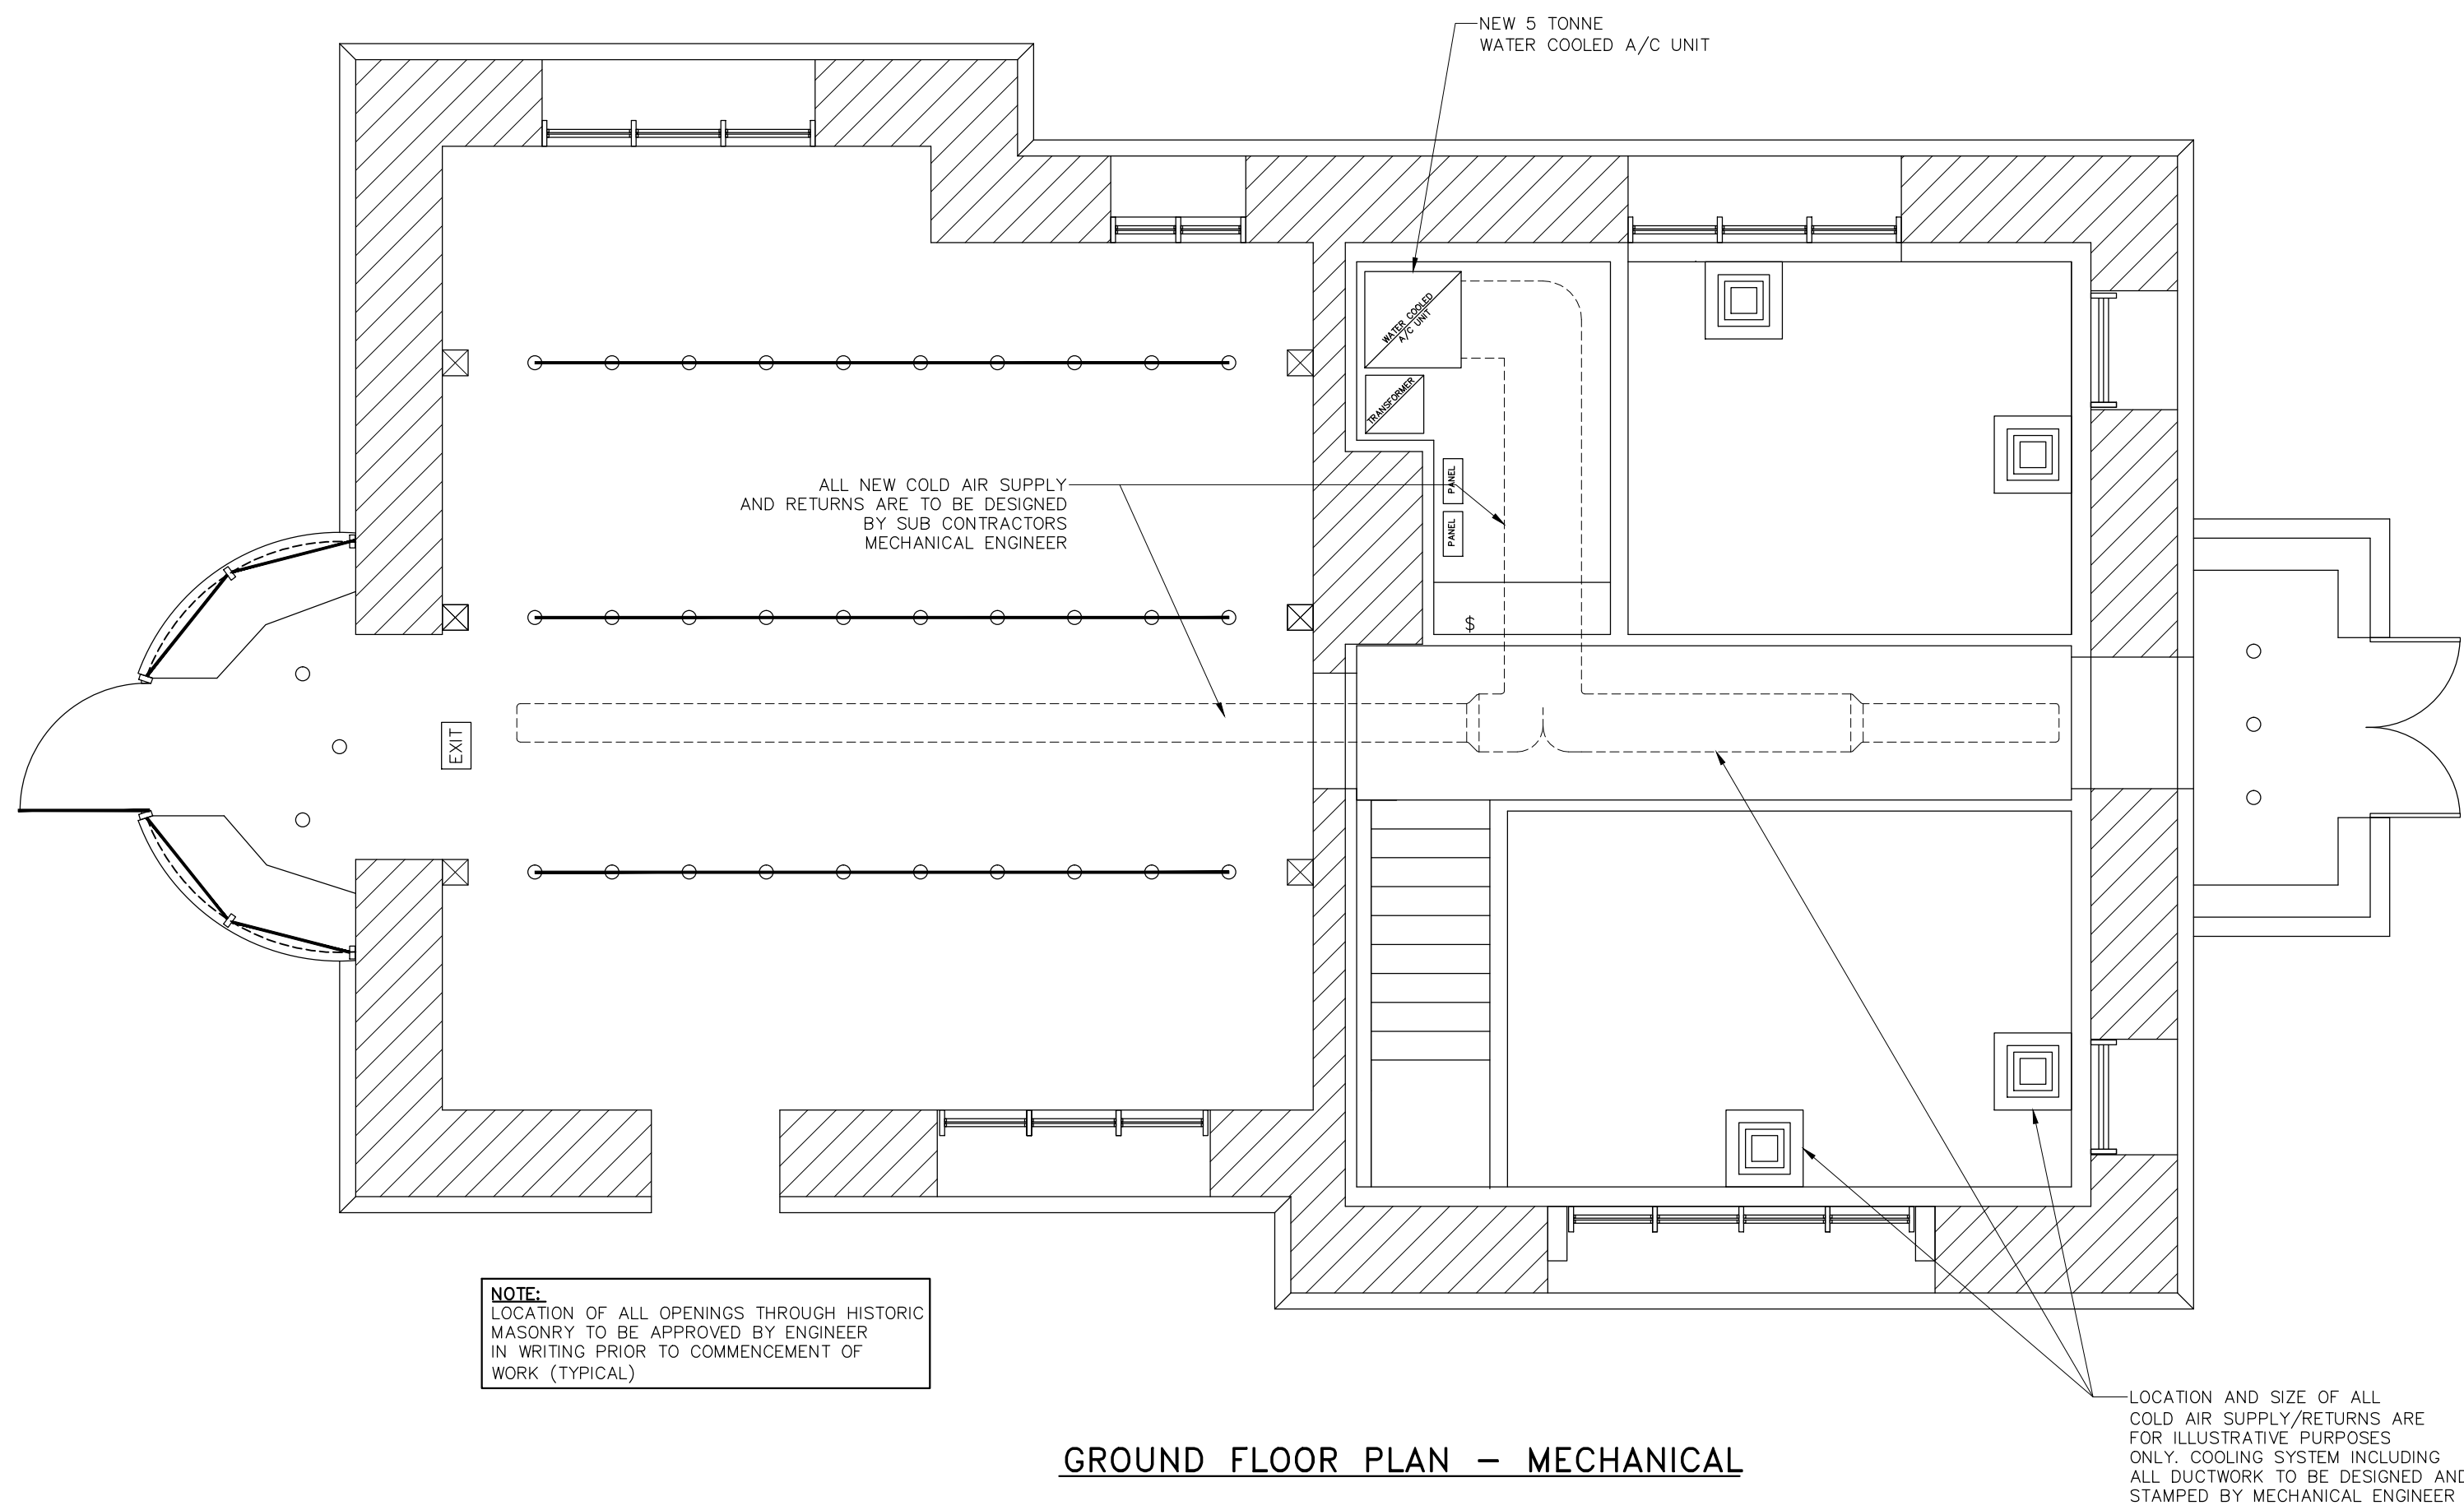

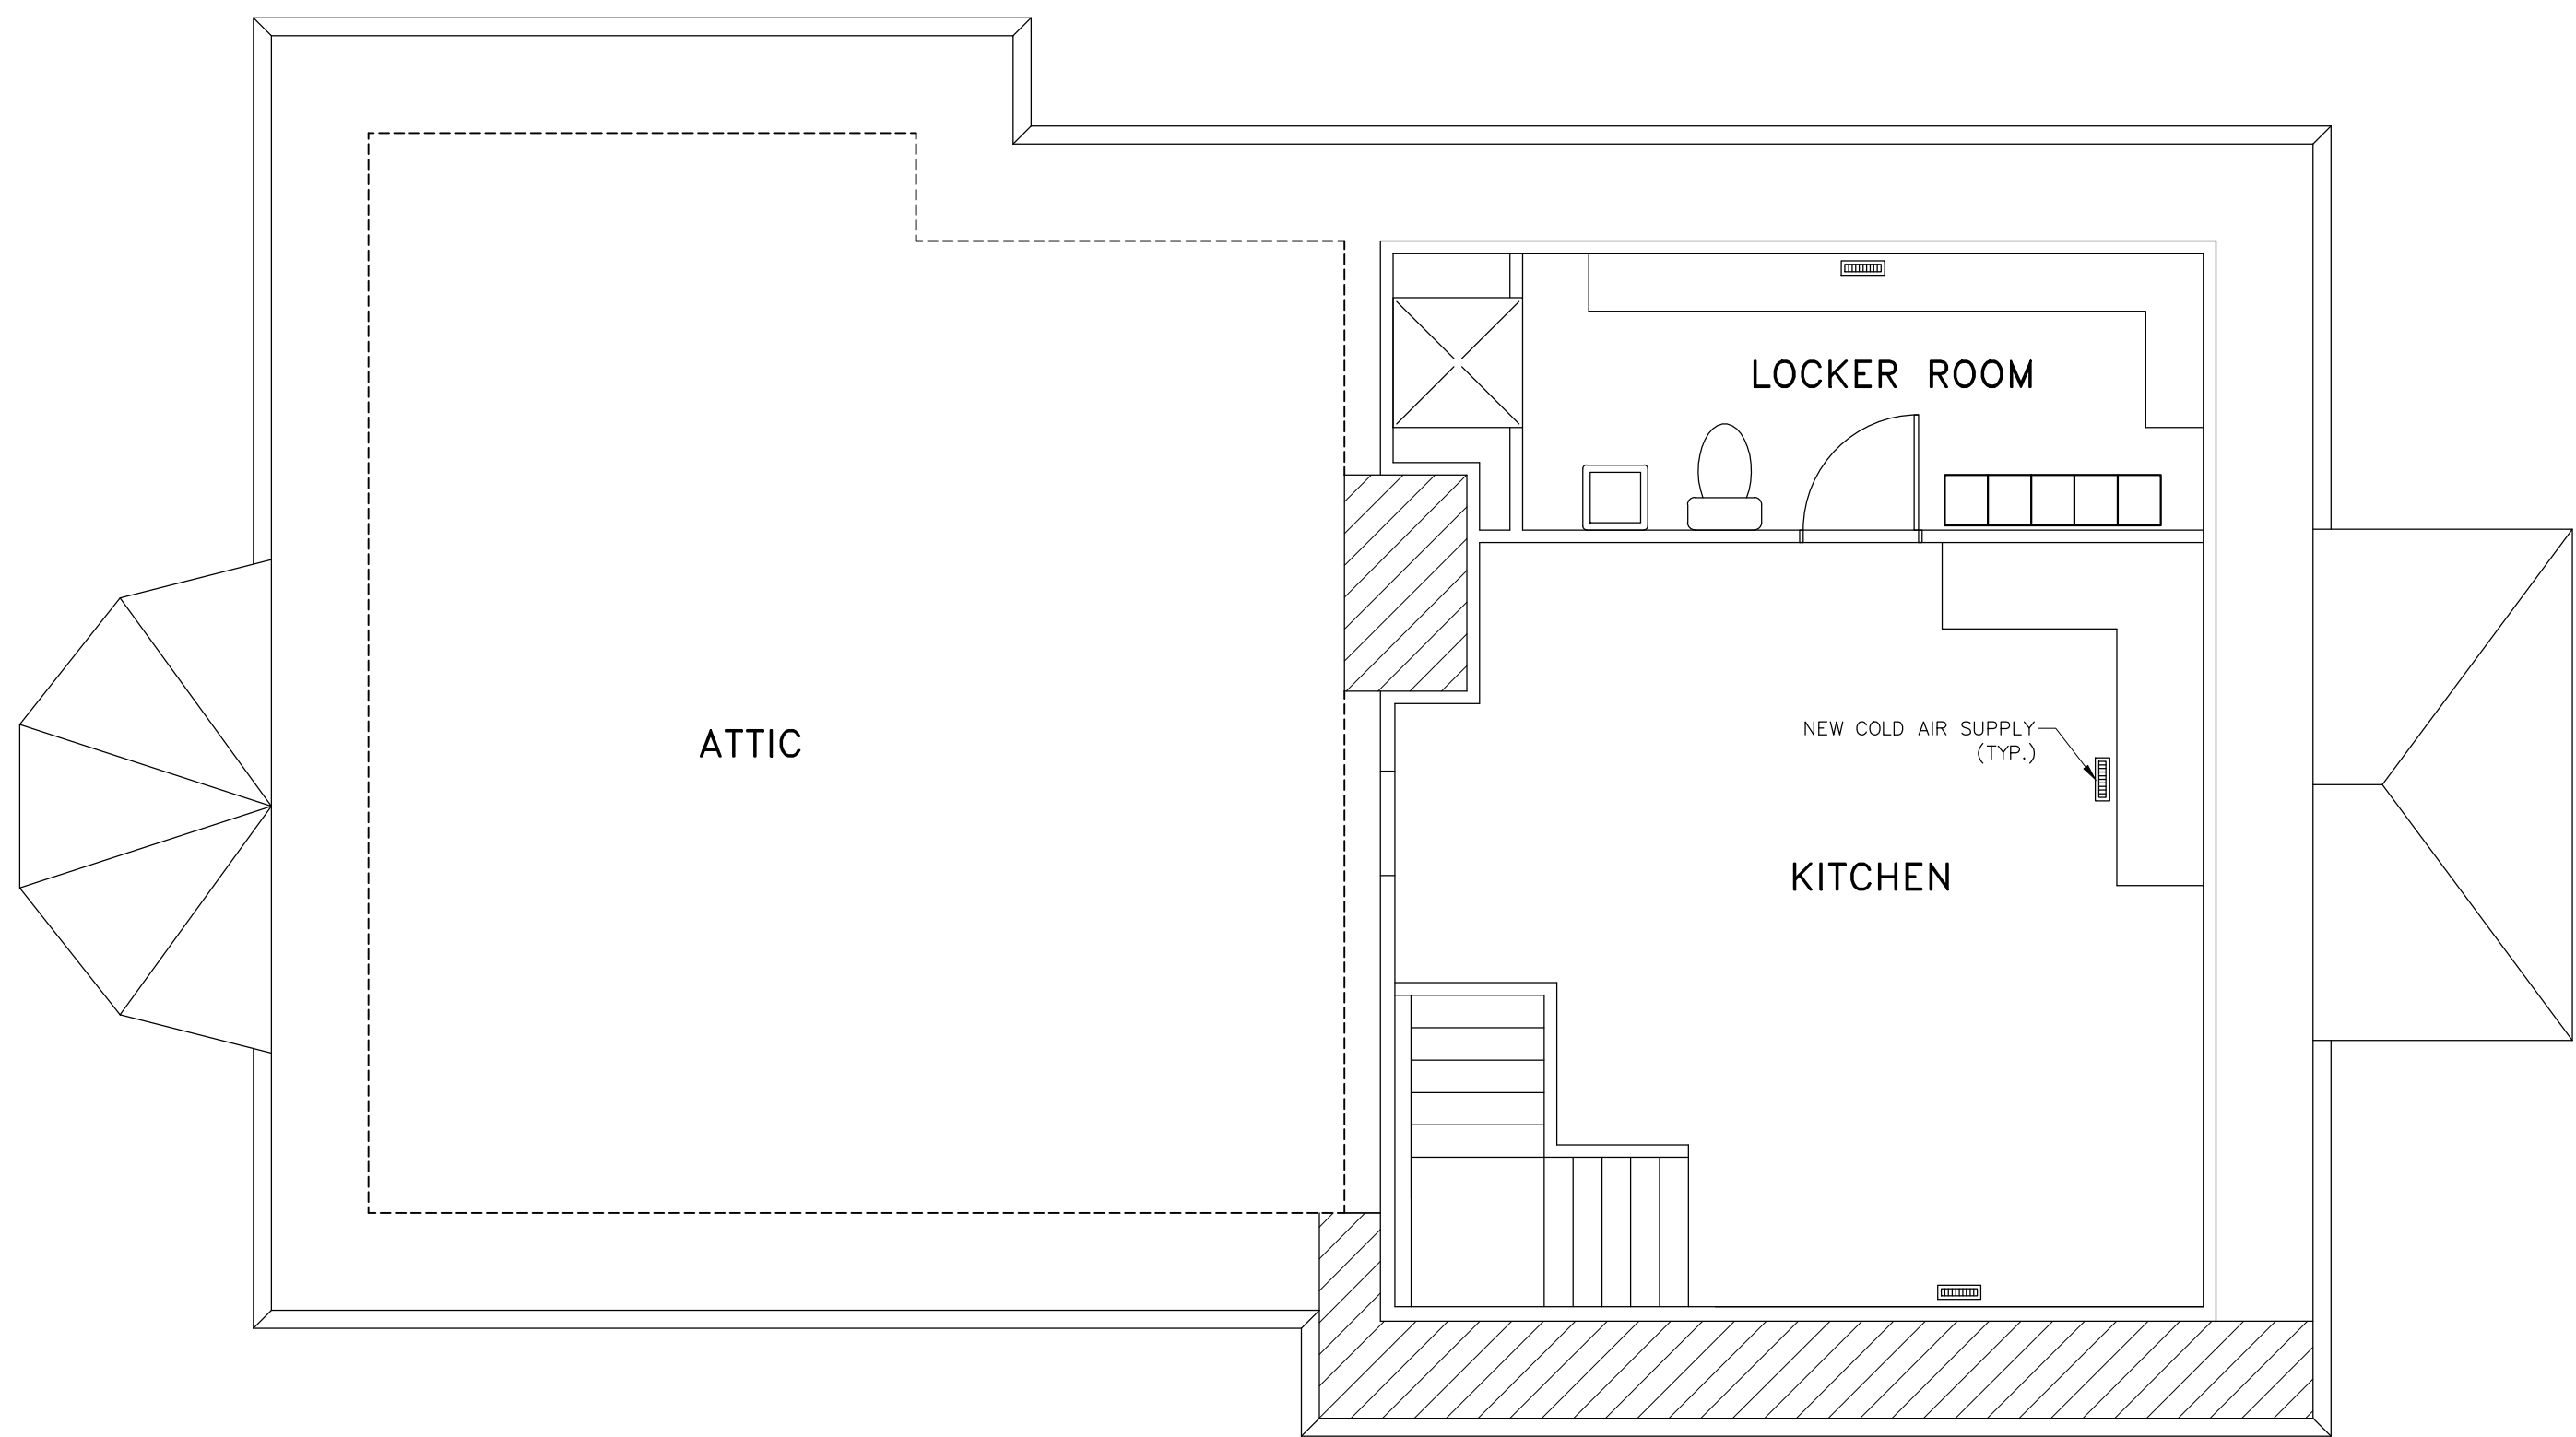


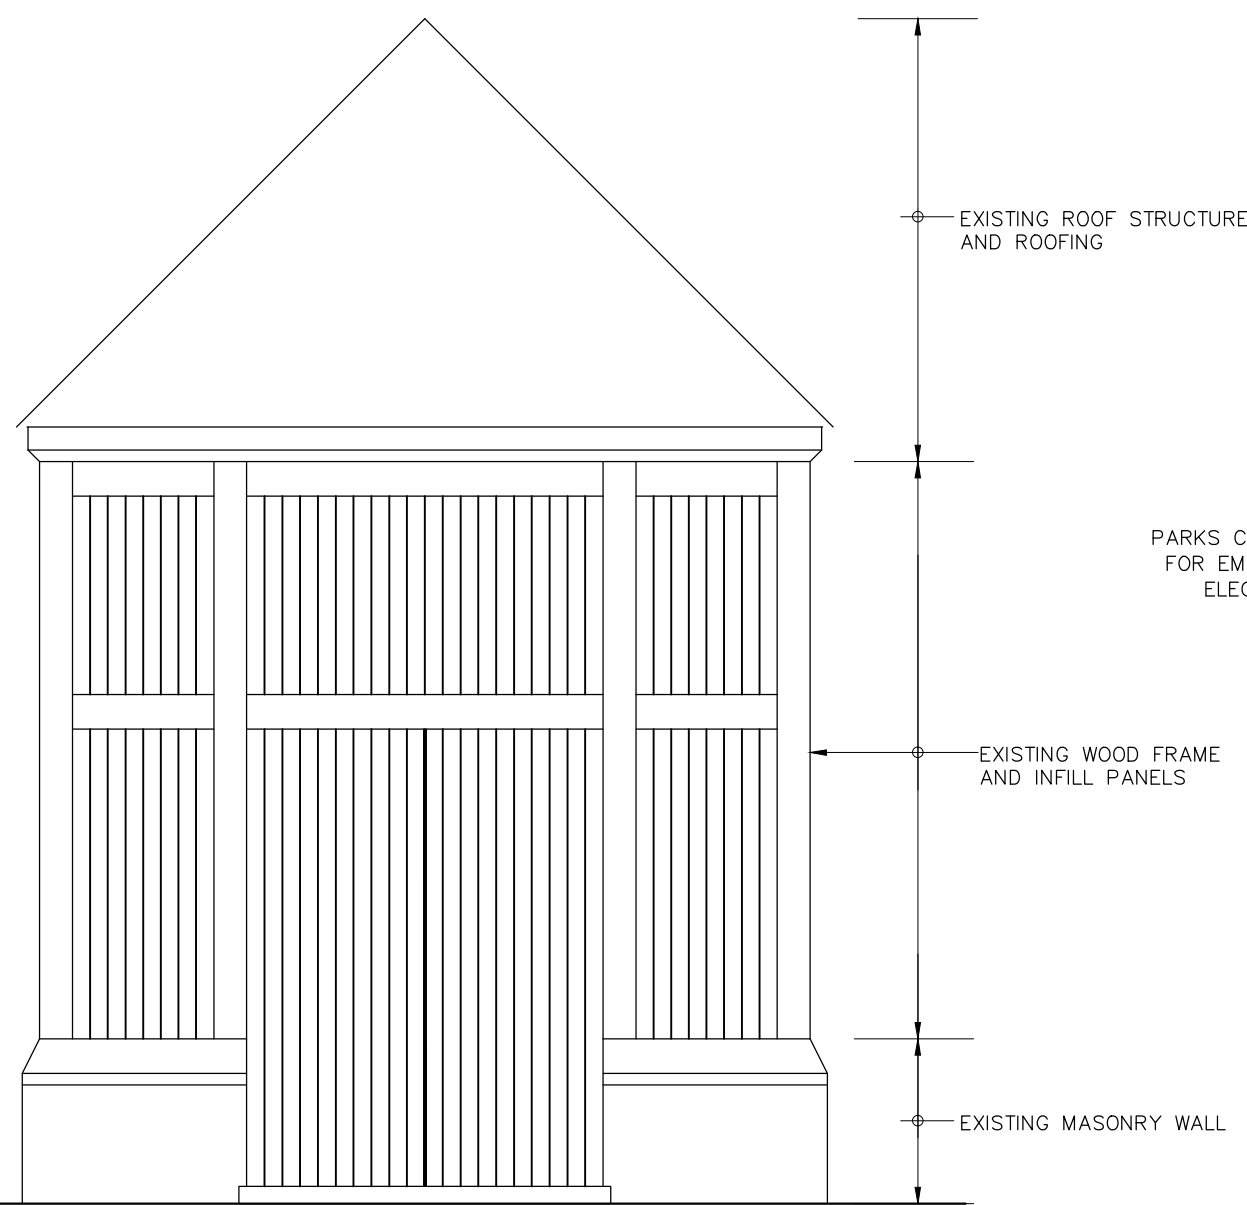
GROUND FLOOR PLAN – MECHANICAL



SECOND FLOOR PLAN – MECHANICAL


FOR GENERAL NOTES  
REFER TO DRWG S1

	13.01.14	ISSUED FOR TENDER
	06.01.14	ISSUED FOR 90% REVIEW
	18.12.13	ISSUED FOR REVIEW
no.	date	description
revisions		
Client Acceptance / Acceptation du client		
Signature _____		Date _____
File No. / No. de dossier _____		
<div><div></div><div></div></div> <div>ONTARIO WATERWAYS FIELD UNIT – RIDEAU CANAL NHS</div> <div></div>		
Type of Record / Type d'enregistrement		
TYPE		
Project title / Titre du projet		
RIDEAU CANAL NHS OTTAWA LOCK CONTROL BUILDING RENOVATION		
Drawing title / Titre du dessin		
GROUND FLOOR PLAN SECOND FLOOR PLAN AIR CONDITIONING		
Scale / Echelle		
SCALE		
Drawn by/ Dessine par		Date
W.J.L.		10.12.13
Field Recording by / Releve-Témoin par		Date
Approved by / Approuve par		Date
Checked by/ Verifié par		
Project No./ No. du projet	Asset No. 00102	Sheet No./ Feuille No.
Drawing Re No./No. du Dessin		A5




FRONT ELEVATION  
NORTH VESTIBULE – EXISTING


PARKS CANADA TO SUPPLY TEMPLATE FOR EMBLEM IN HARD COPY AND/OR ELECTRONIC (PDF, AUTO CAD) TO CONTRACTOR IF REQUIRED

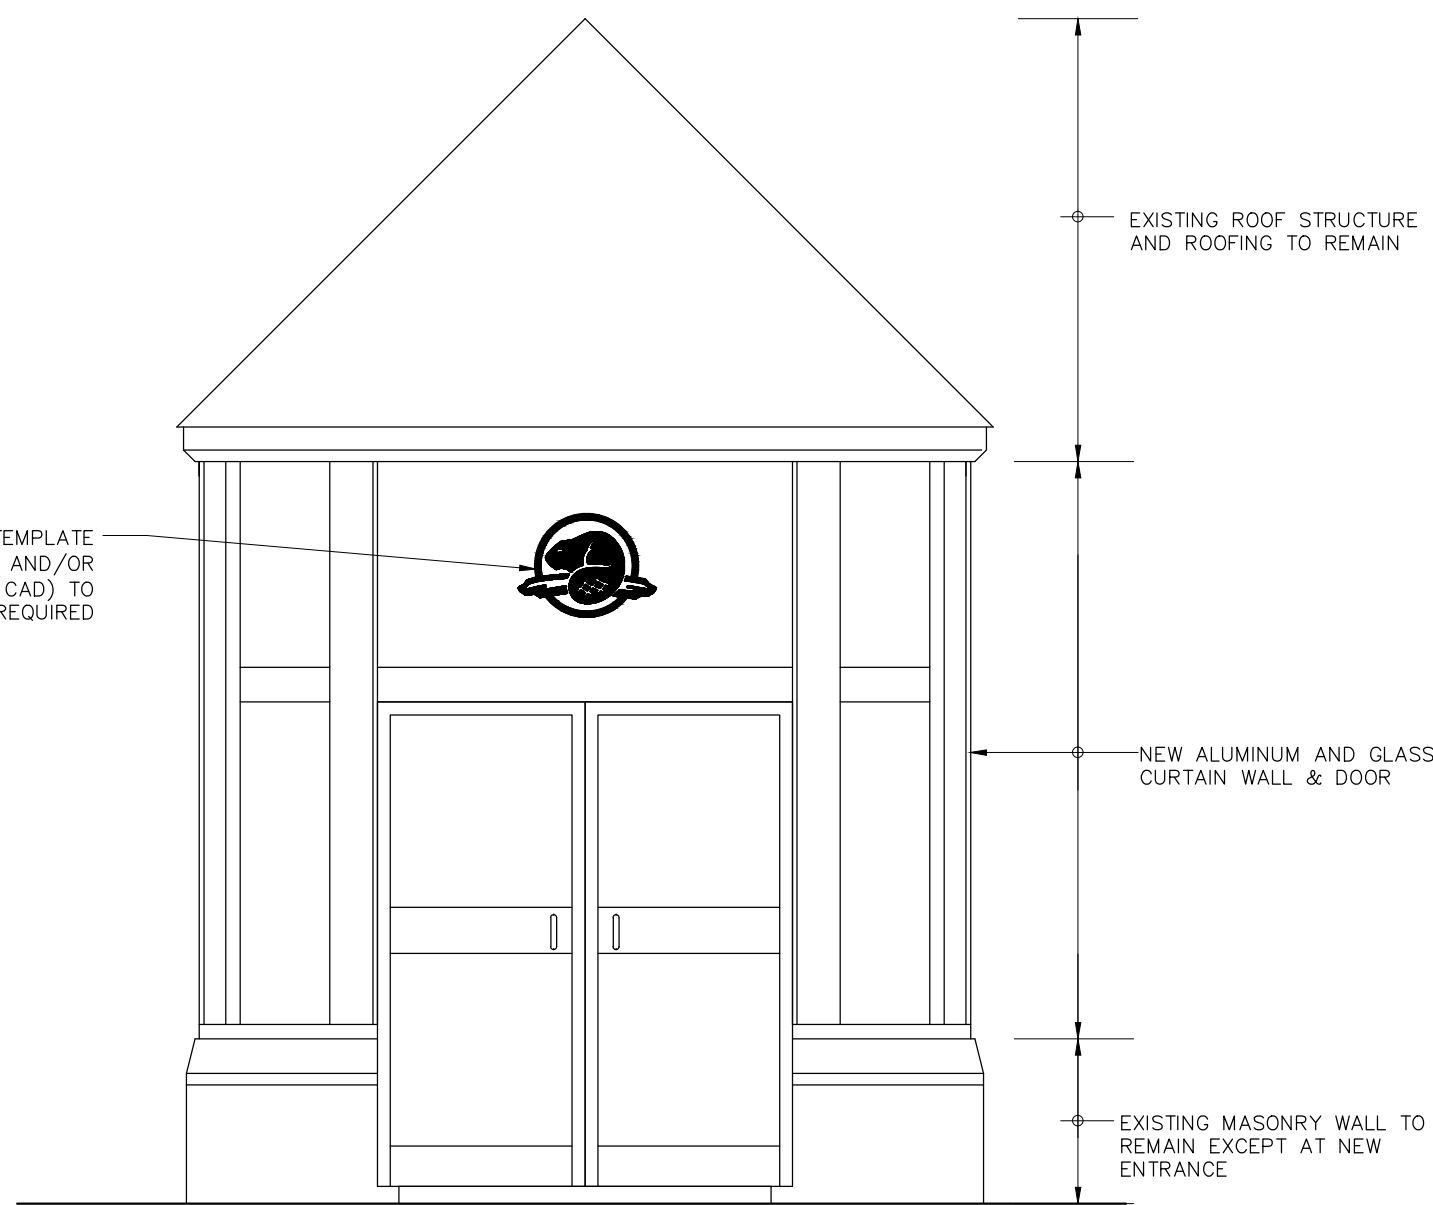

FRONT ELEVATION  
NORTH VESTIBULE – NEW

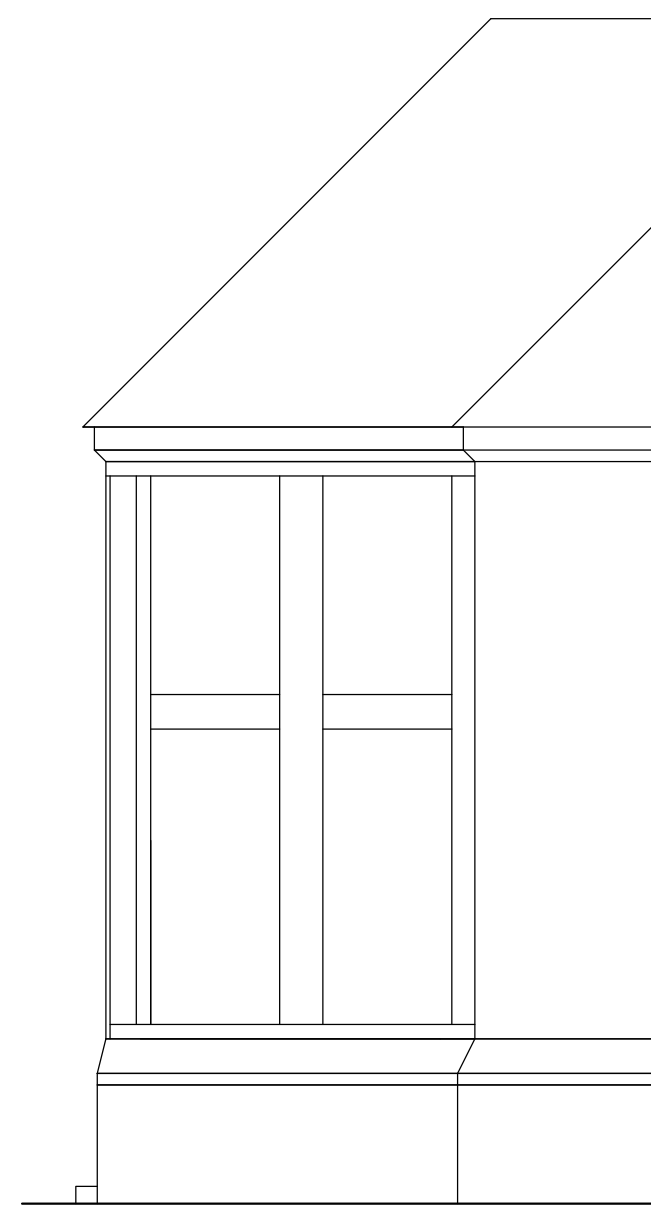


SIDE ELEVATION

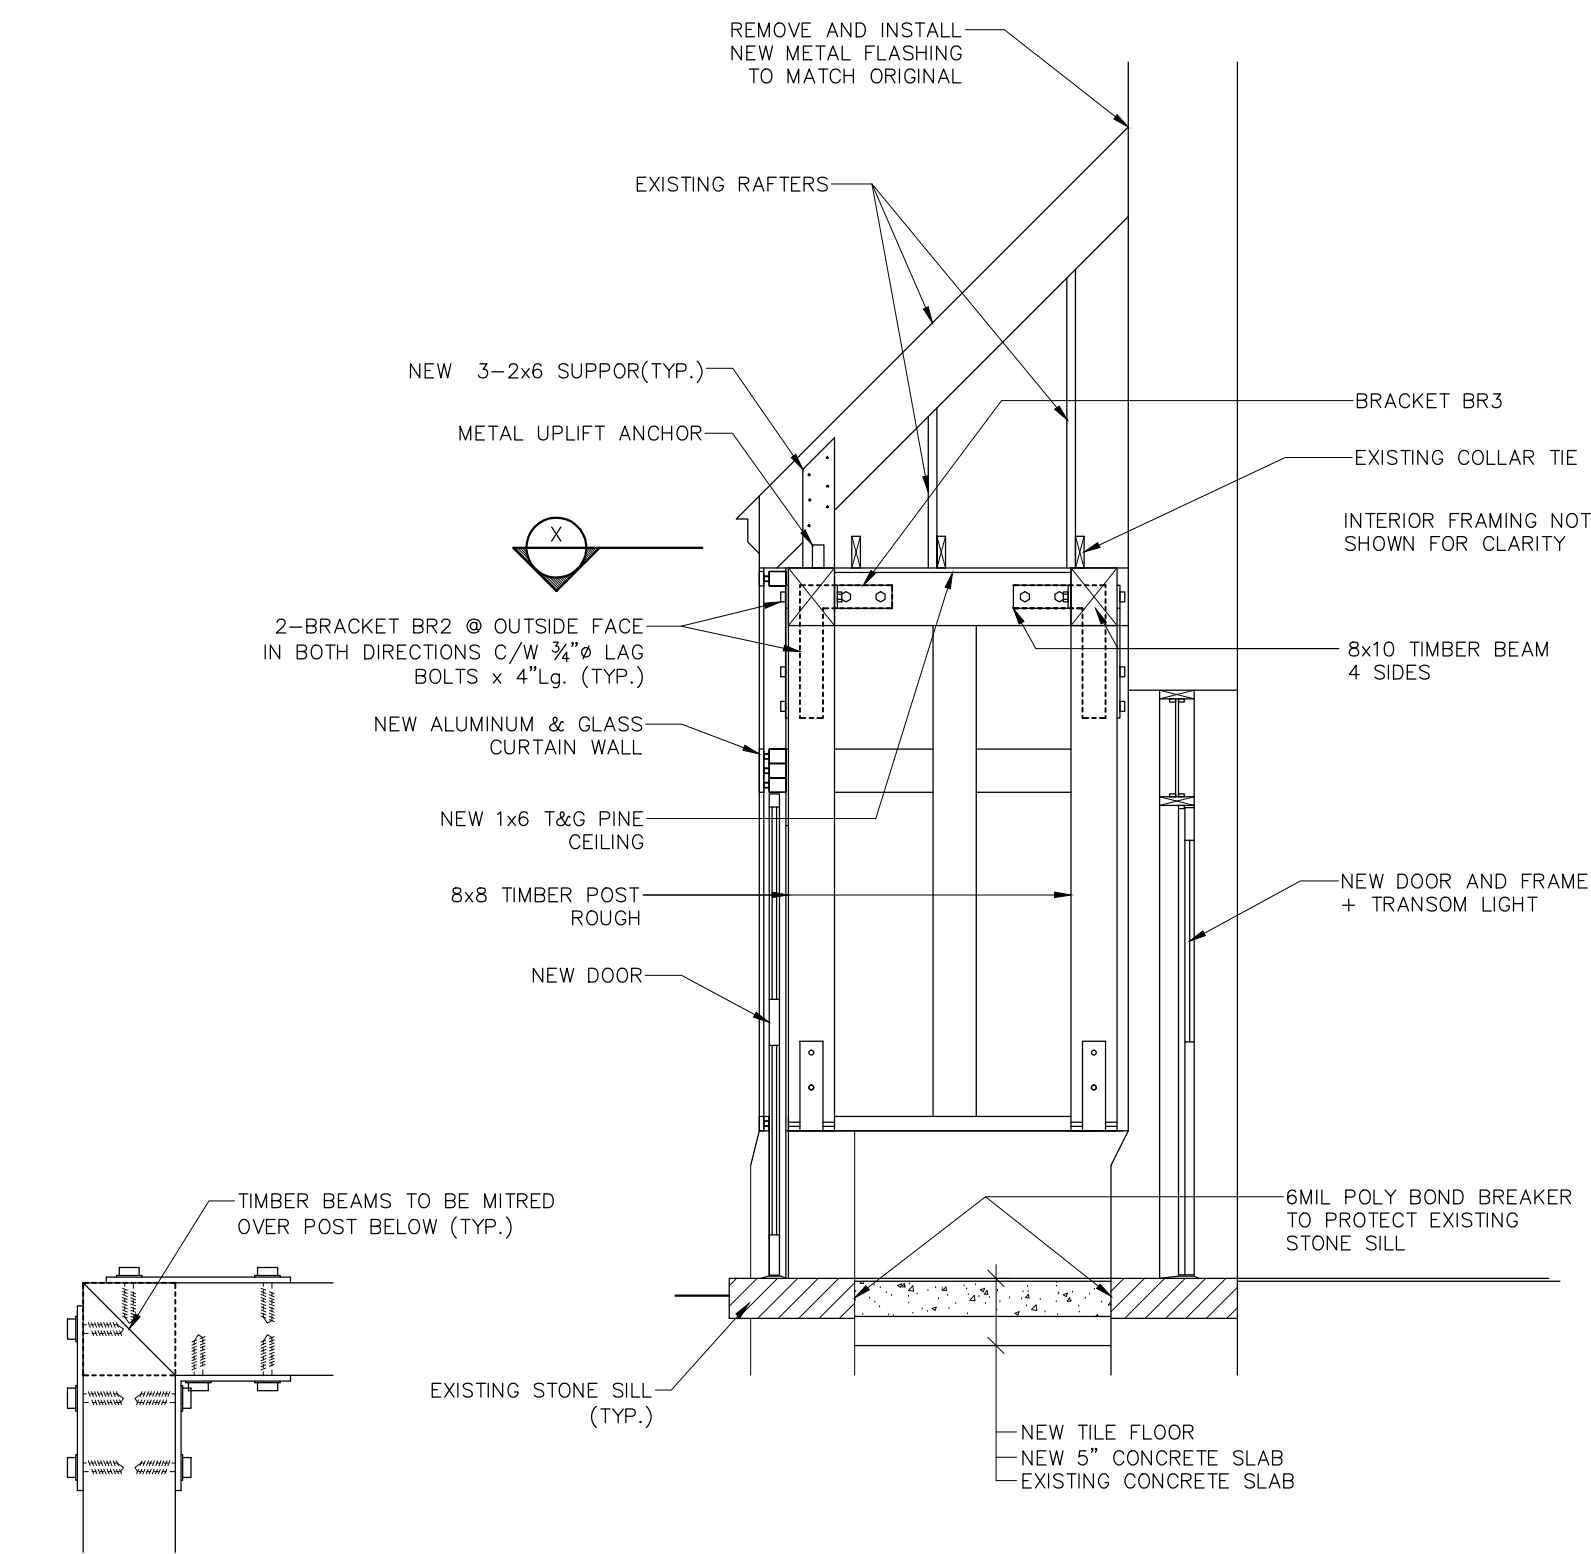


SECTION X-X


SECTION 8-A8

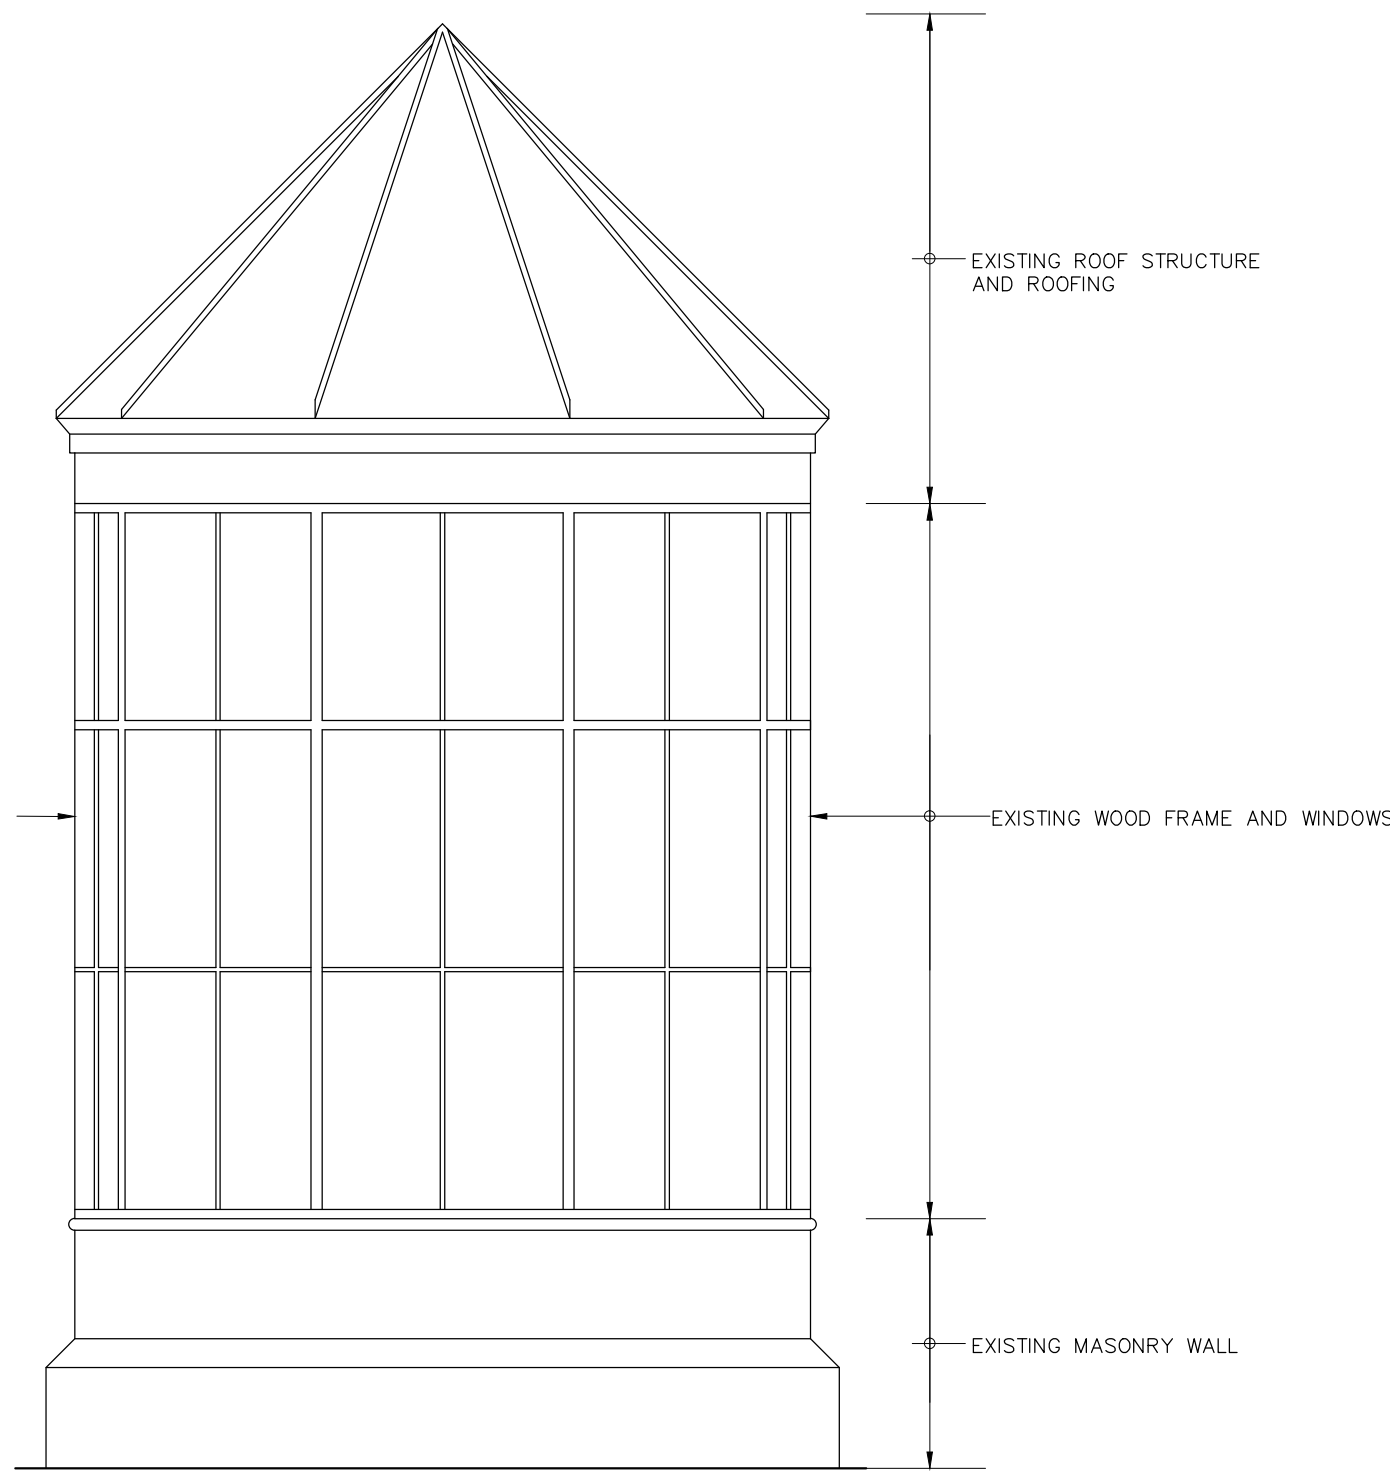

PARTIAL SOUTH ELEVATION – EXISTING

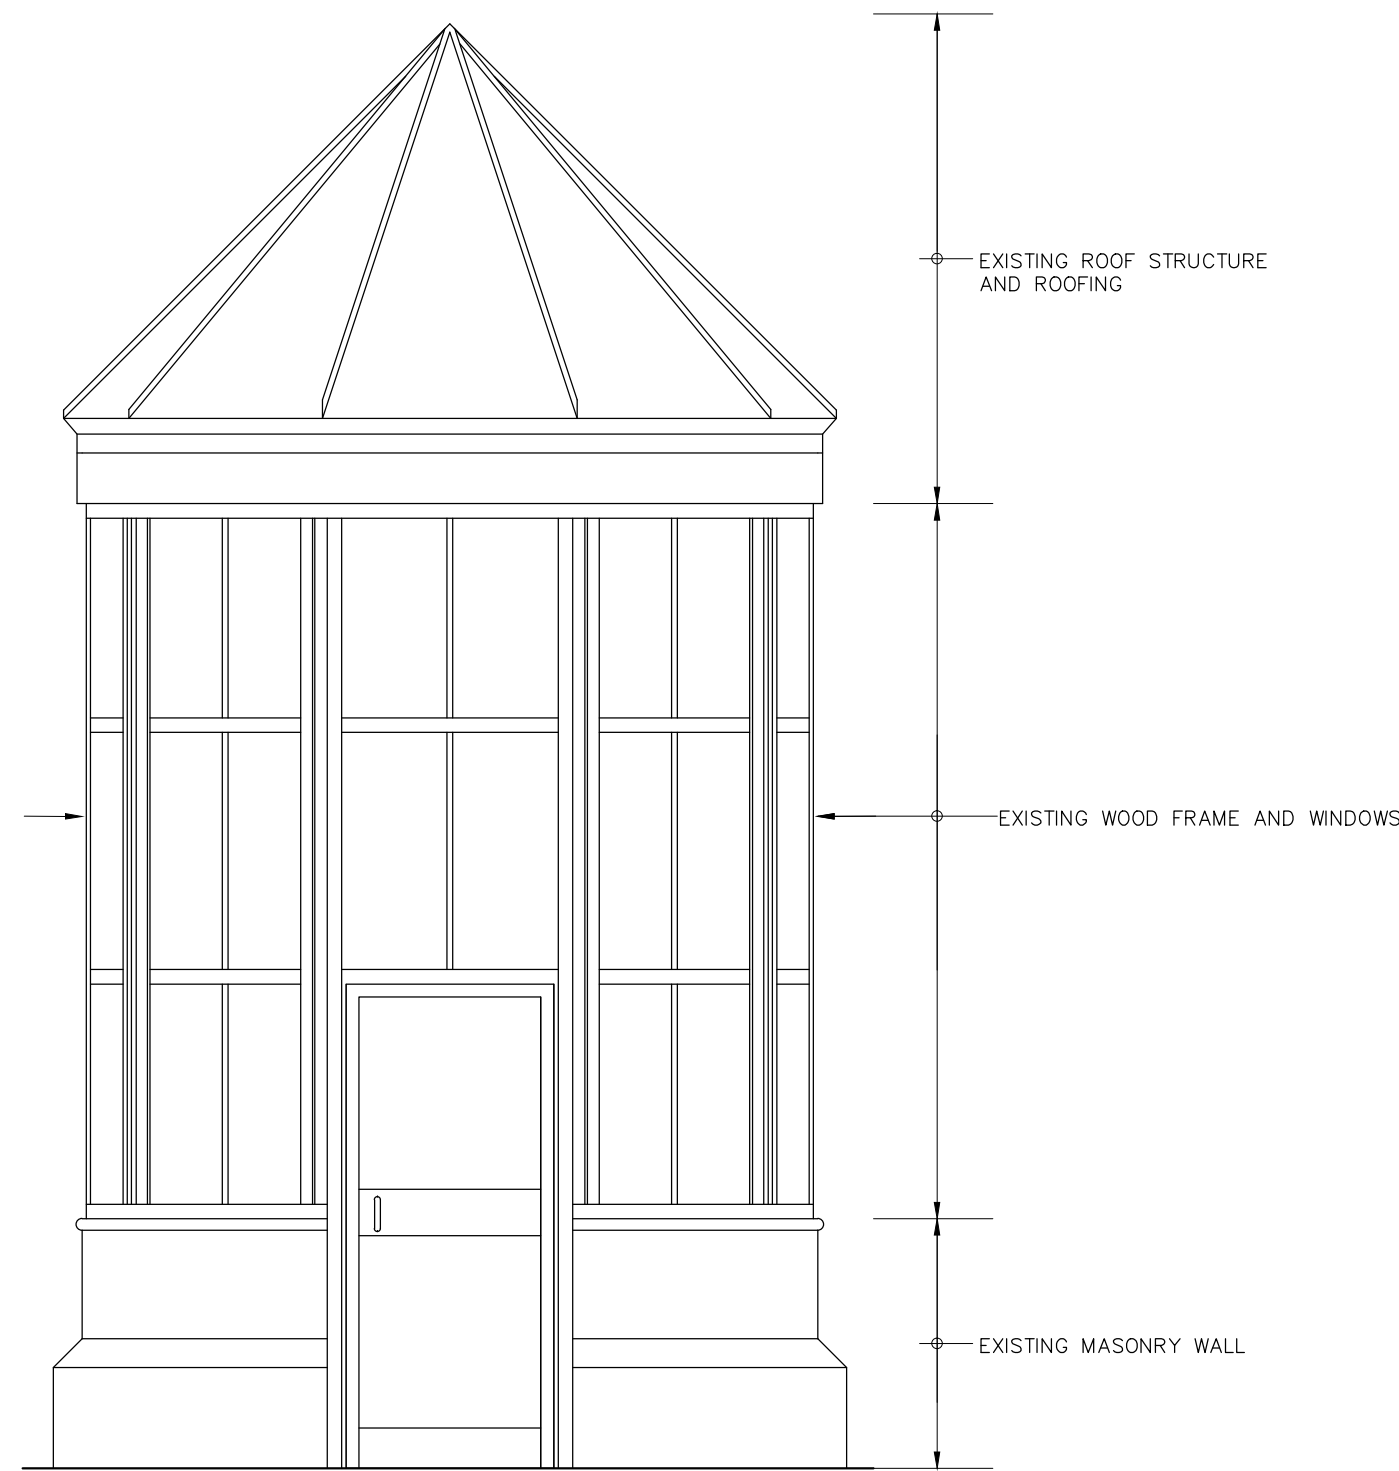

PARTIAL SOUTH ELEVATION – NEW

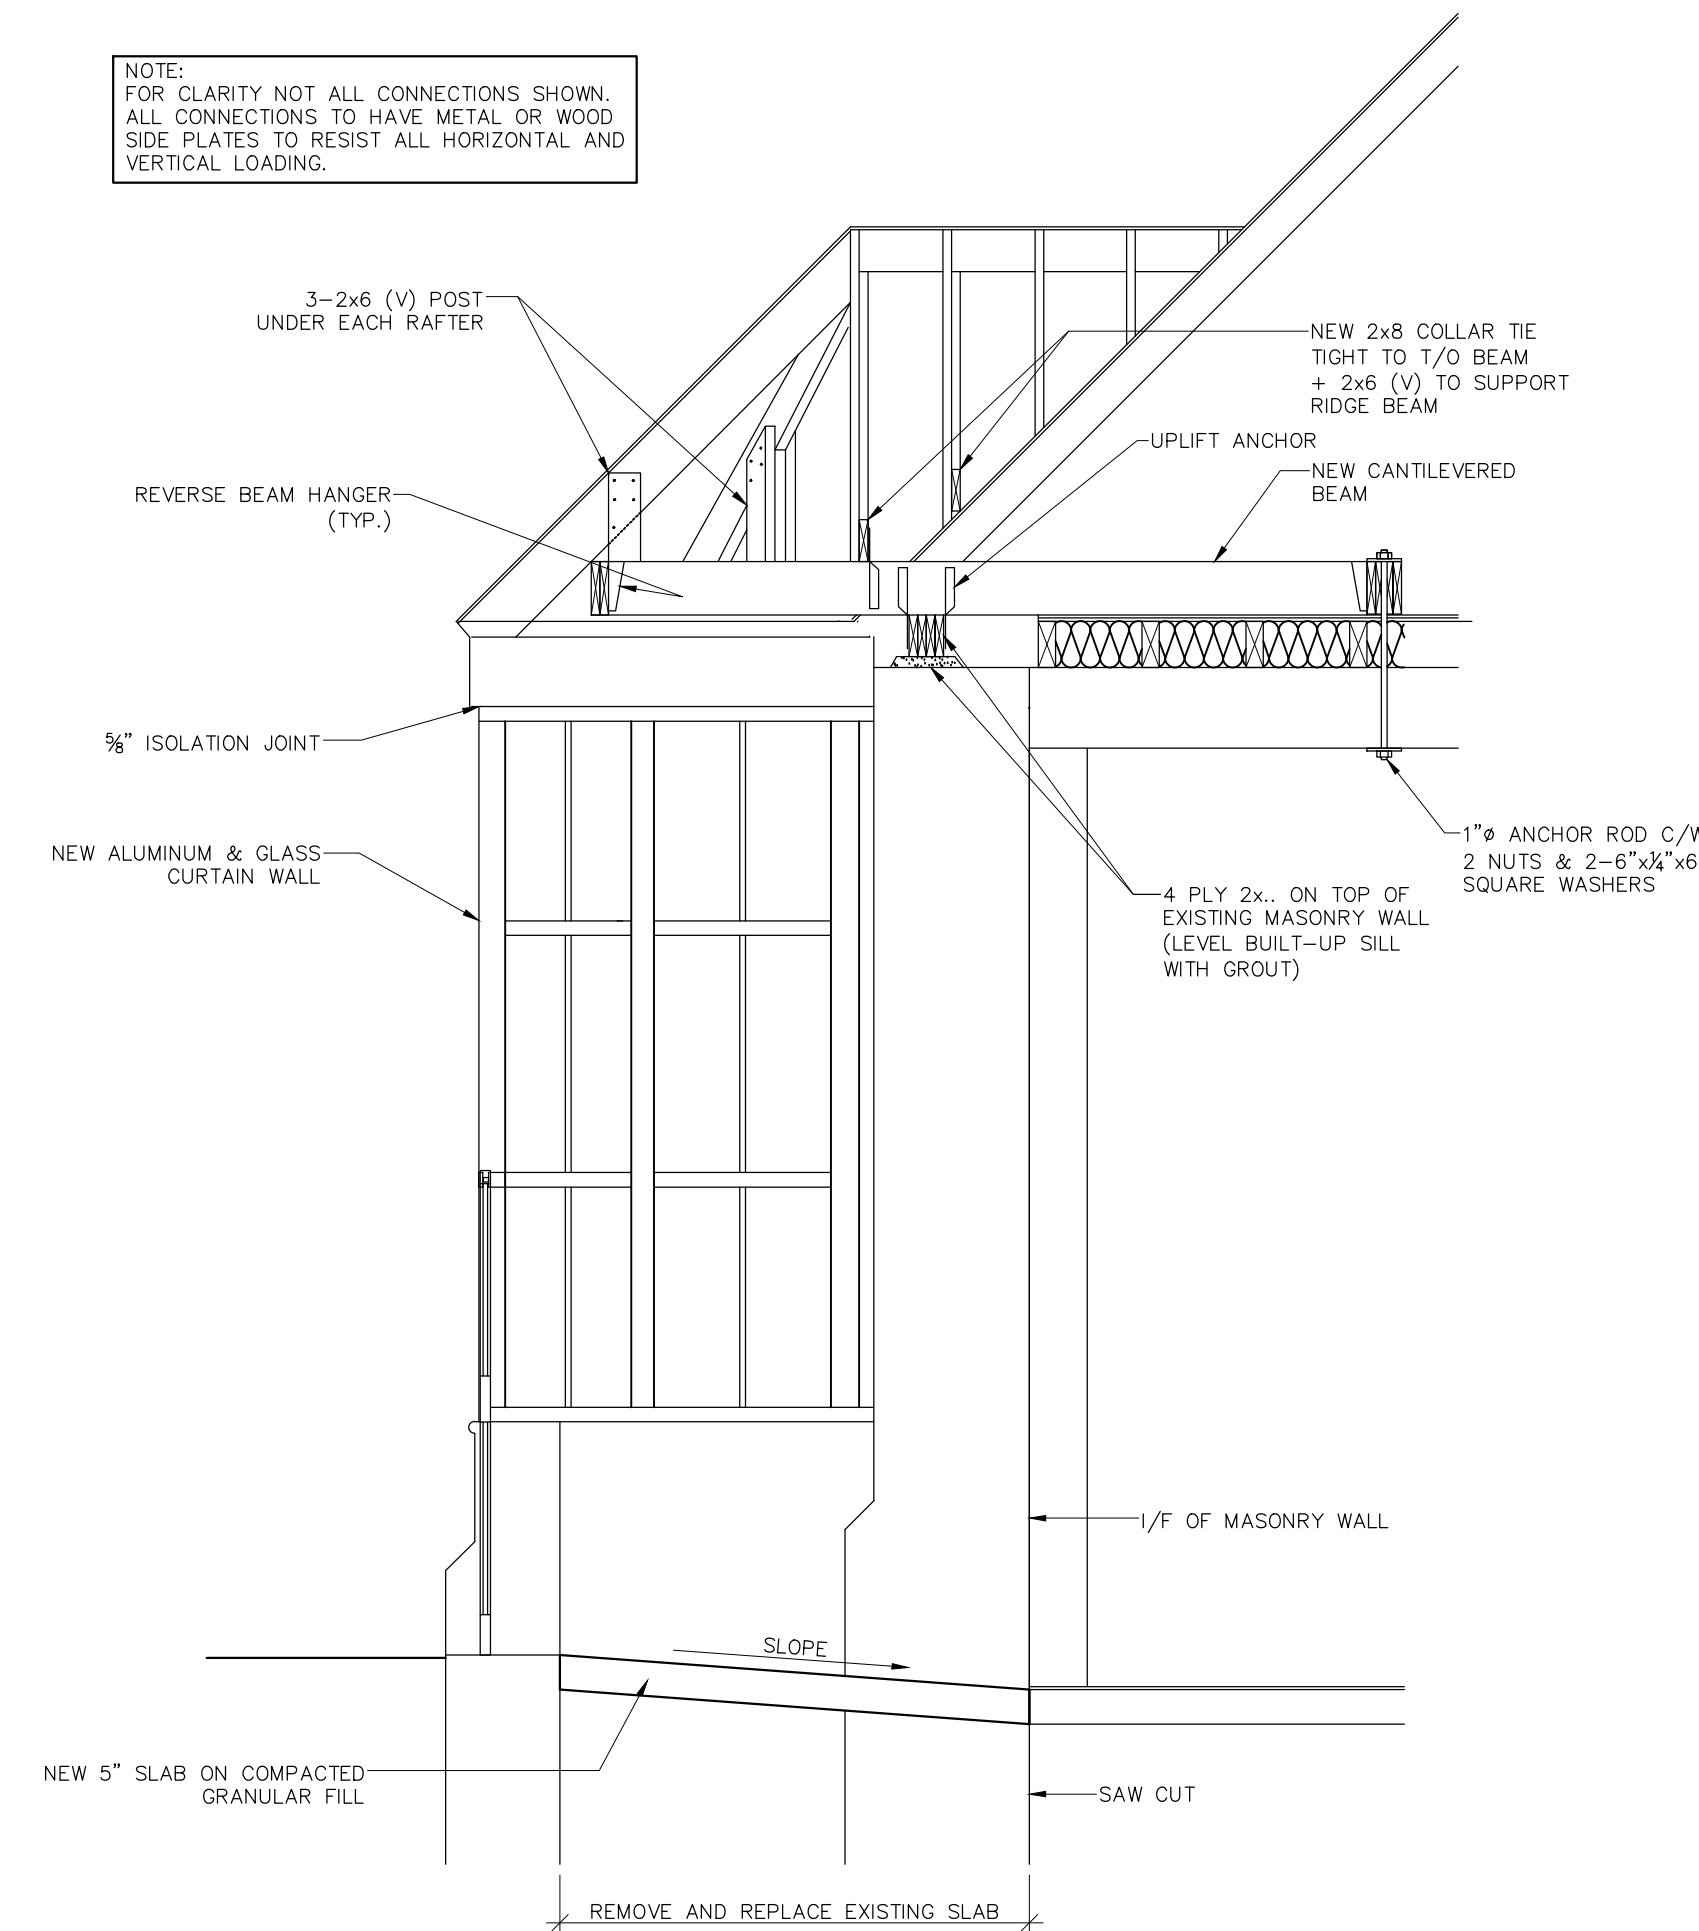

SECTION 7-A2

FOR GENERAL NOTES  
REFER TO DRWG S1

13.01.14	ISSUED FOR TENDER
06.01.14	ISSUED FOR 90% REVIEW
18.12.13	ISSUED FOR REVIEW

no.	date	description
-----	------	-------------

revisions

Client Acceptance / Acceptation du client  
Signature \_\_\_\_\_ Date \_\_\_\_\_  
File No. / No. de dossier \_\_\_\_\_



ONTARIO WATERWAYS FIELD UNIT – RIDEAU CANAL NHS  
**Canada**

Type of Record /  
Type d'enregistrement  
TYPE

Project title / Titre du projet  
**RIDEAU CANAL NHS  
OTTAWA LOCK CONTROL  
BUILDING RENOVATION**

Drawing title / Titre du dessin  
**PARTIAL SOUTH & NORTH  
ELEVATION  
AND DETAILS**

Scale / Echelle  
SCALE

Drawn by/ Dessine par \_\_\_\_\_ Date \_\_\_\_\_  
W.J.L. 10.12.13


Field Recording by /  
Releve-Termin par \_\_\_\_\_ Date \_\_\_\_\_

Approved by / Approuve par \_\_\_\_\_ Date \_\_\_\_\_


Checked by/ Verifie par \_\_\_\_\_

Project No./ No. du projet	Asset No.	Sheet No./ Feuille No.
00102		A6
Drawing Re No./No. du Dessin		




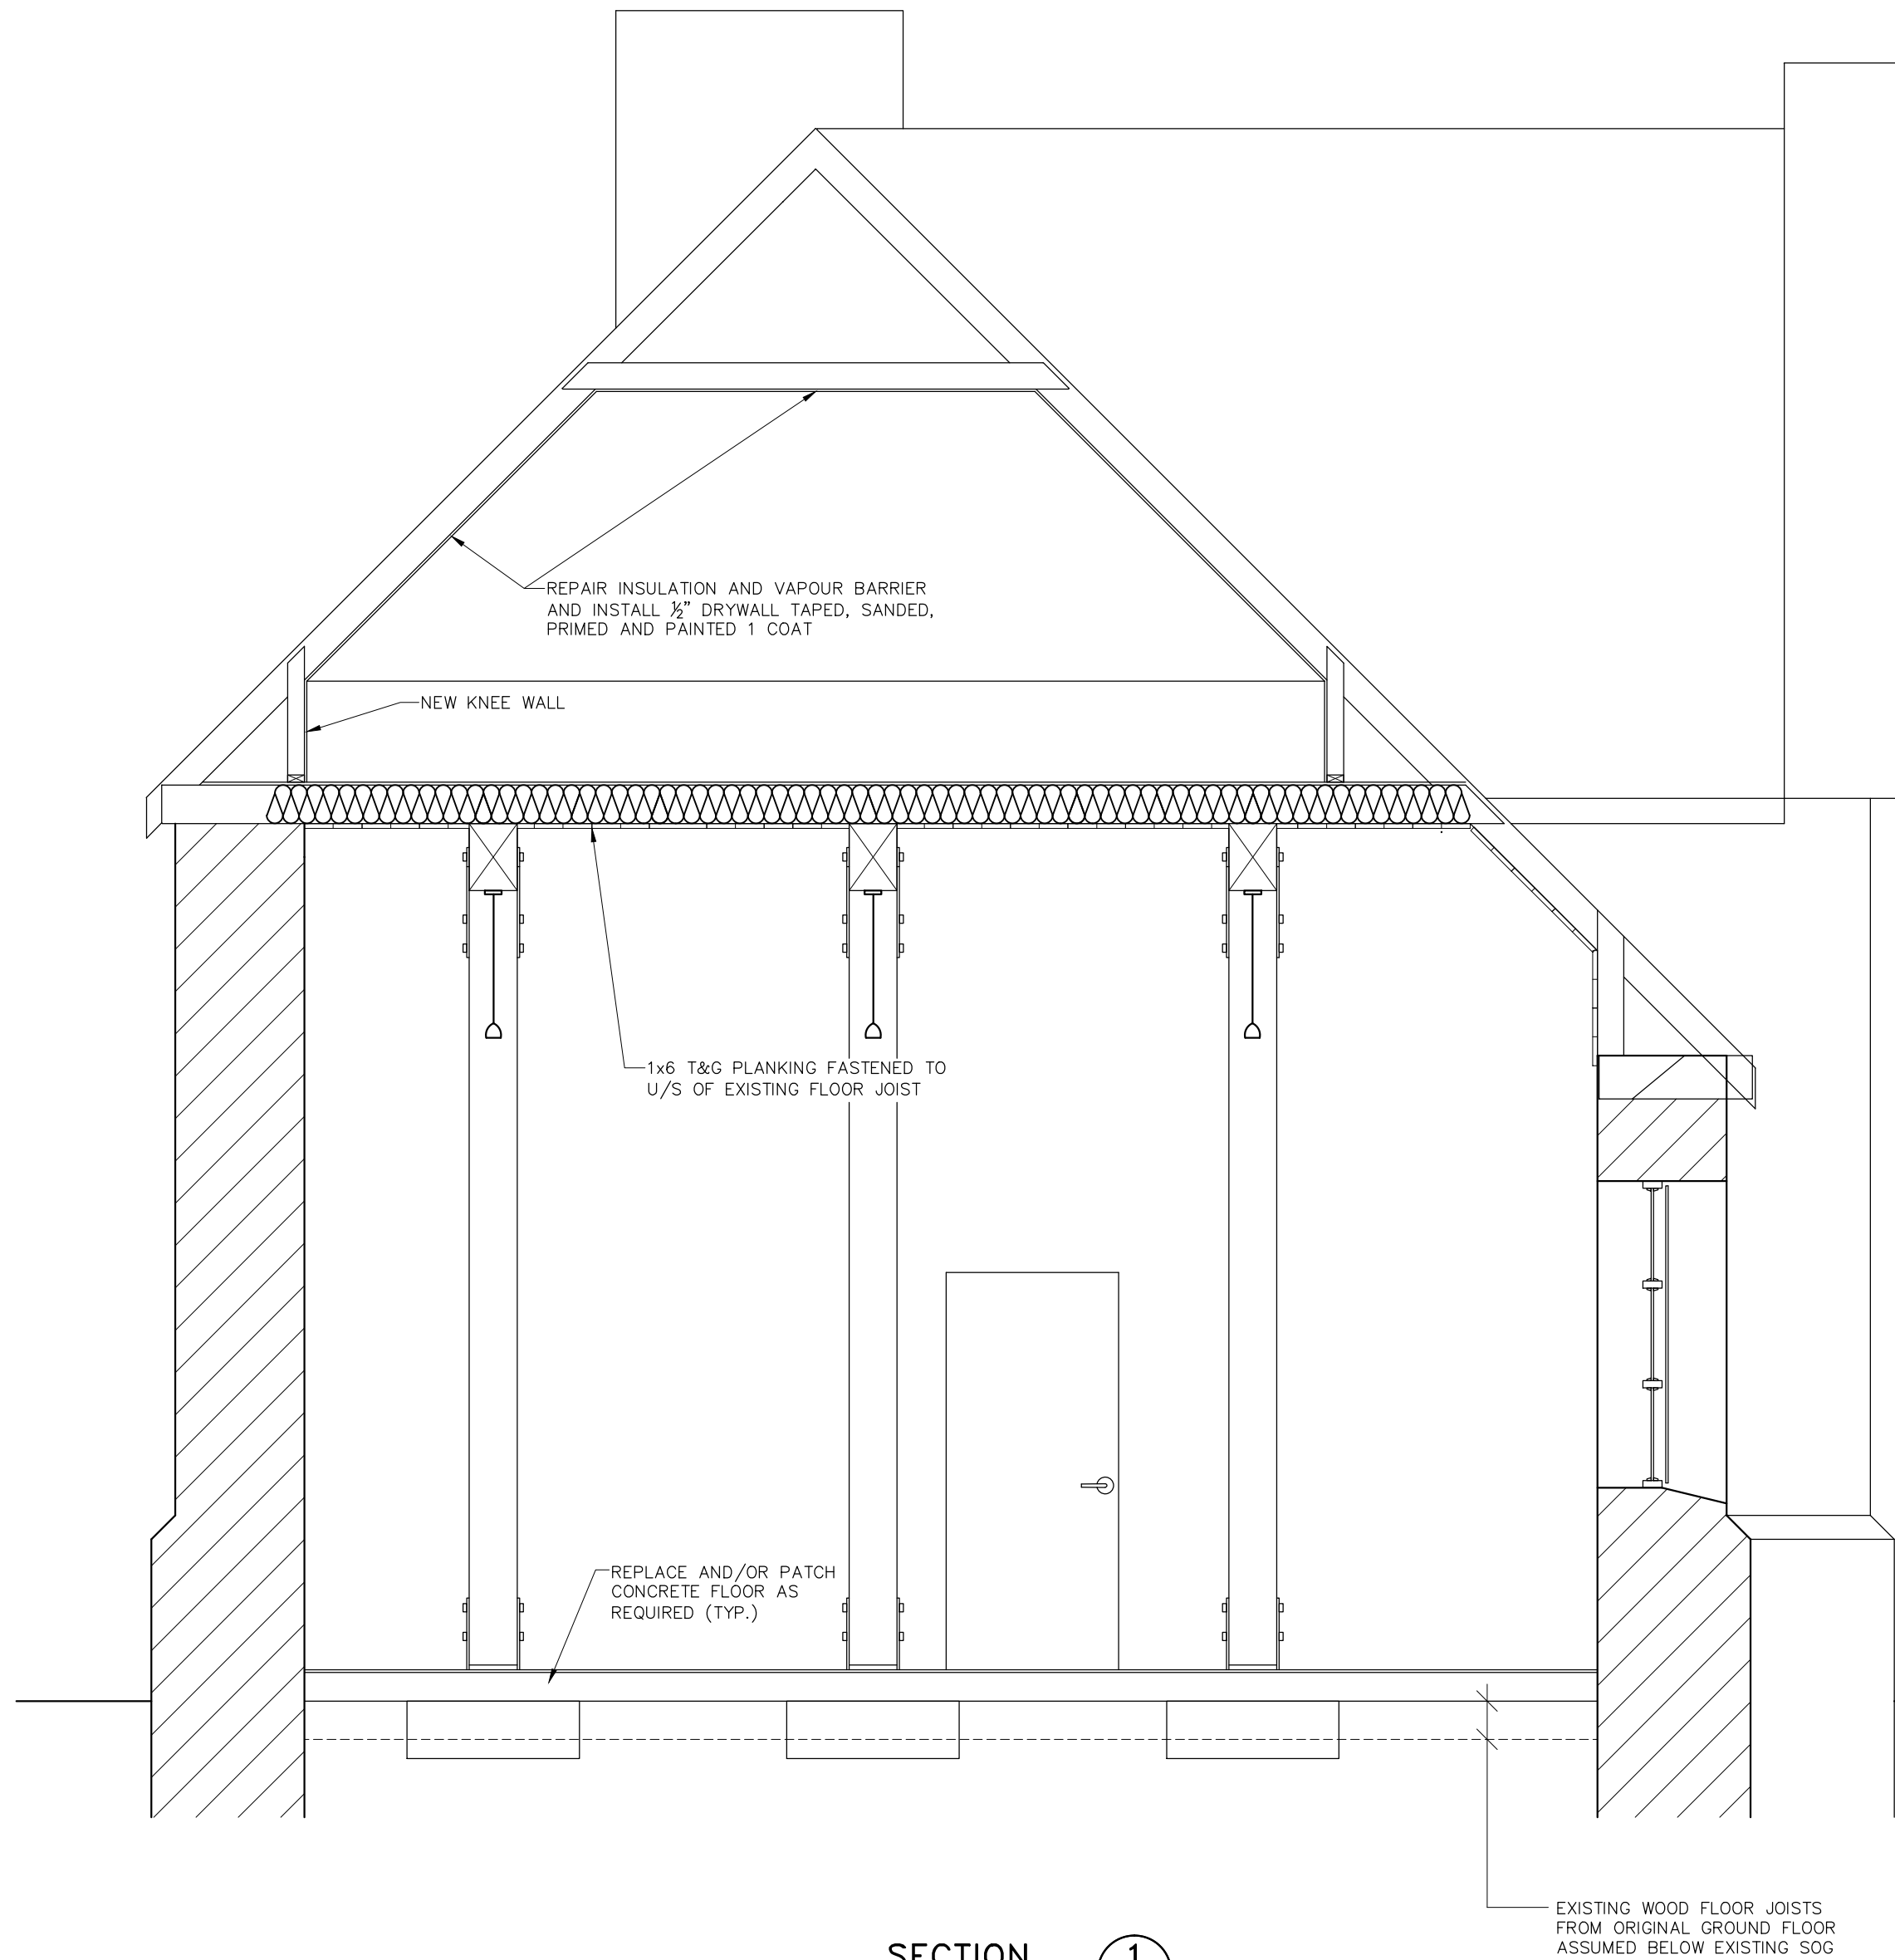


SECTION 1  
A2

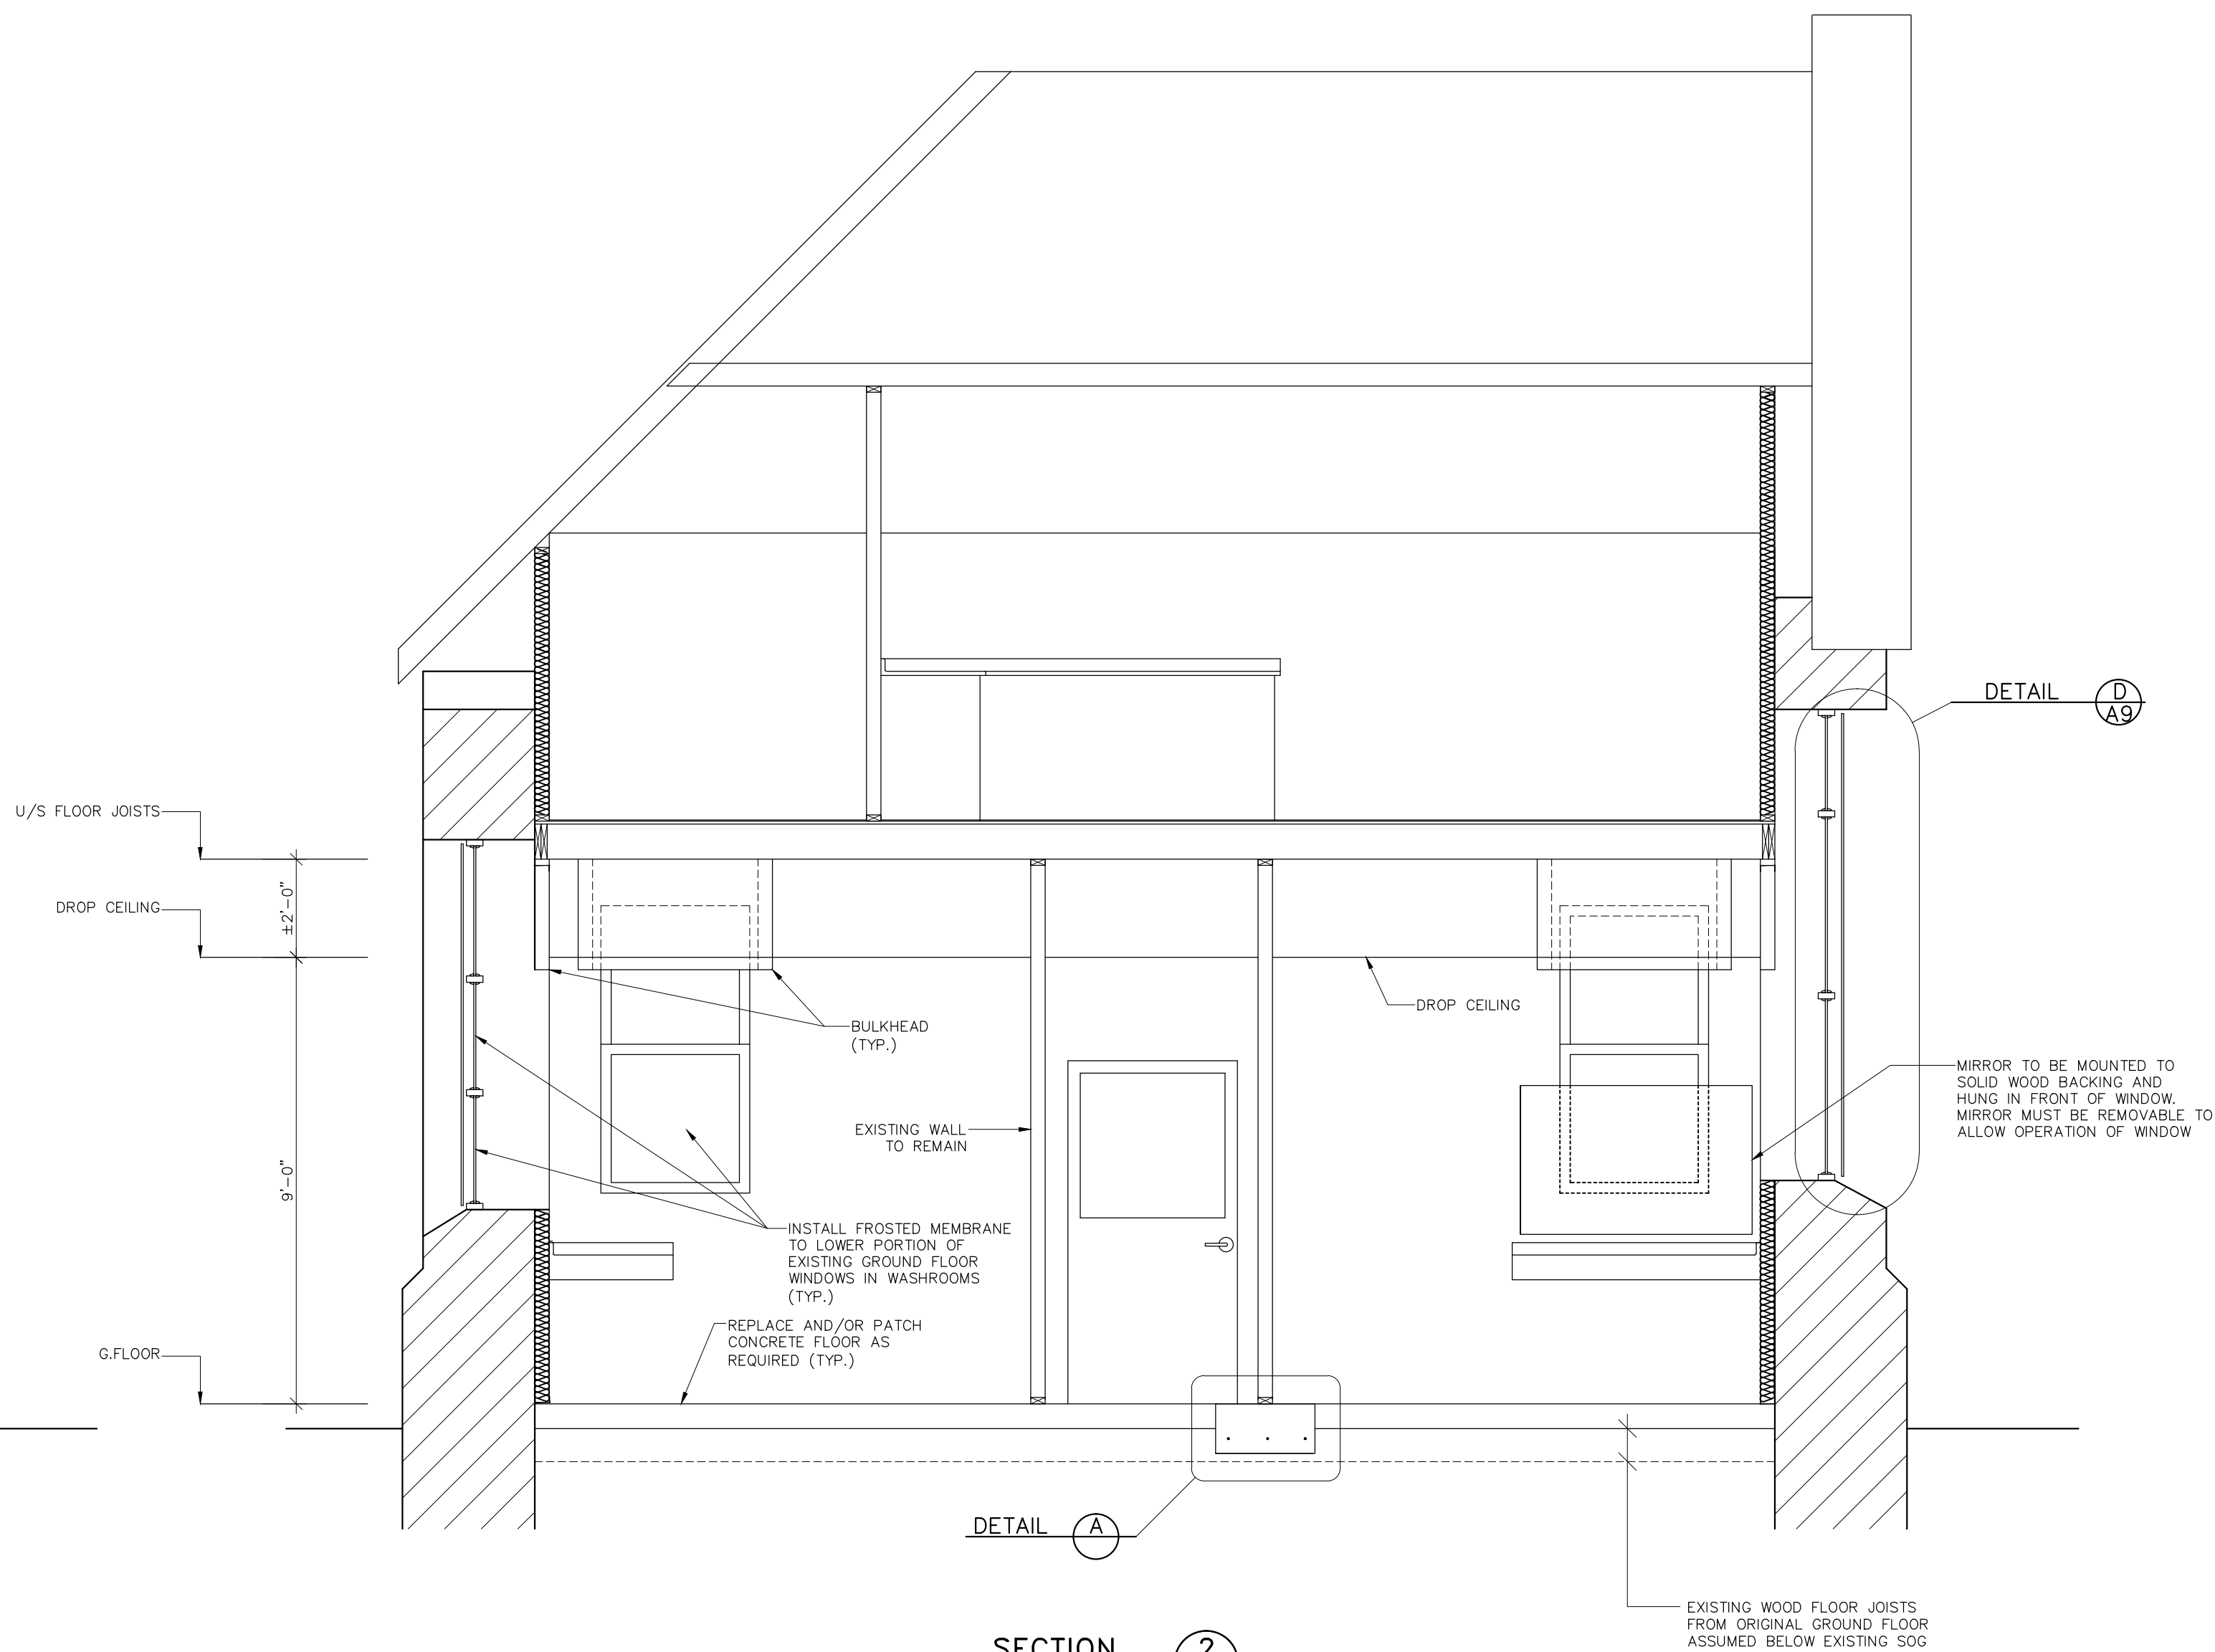


SECTION 2  
A2

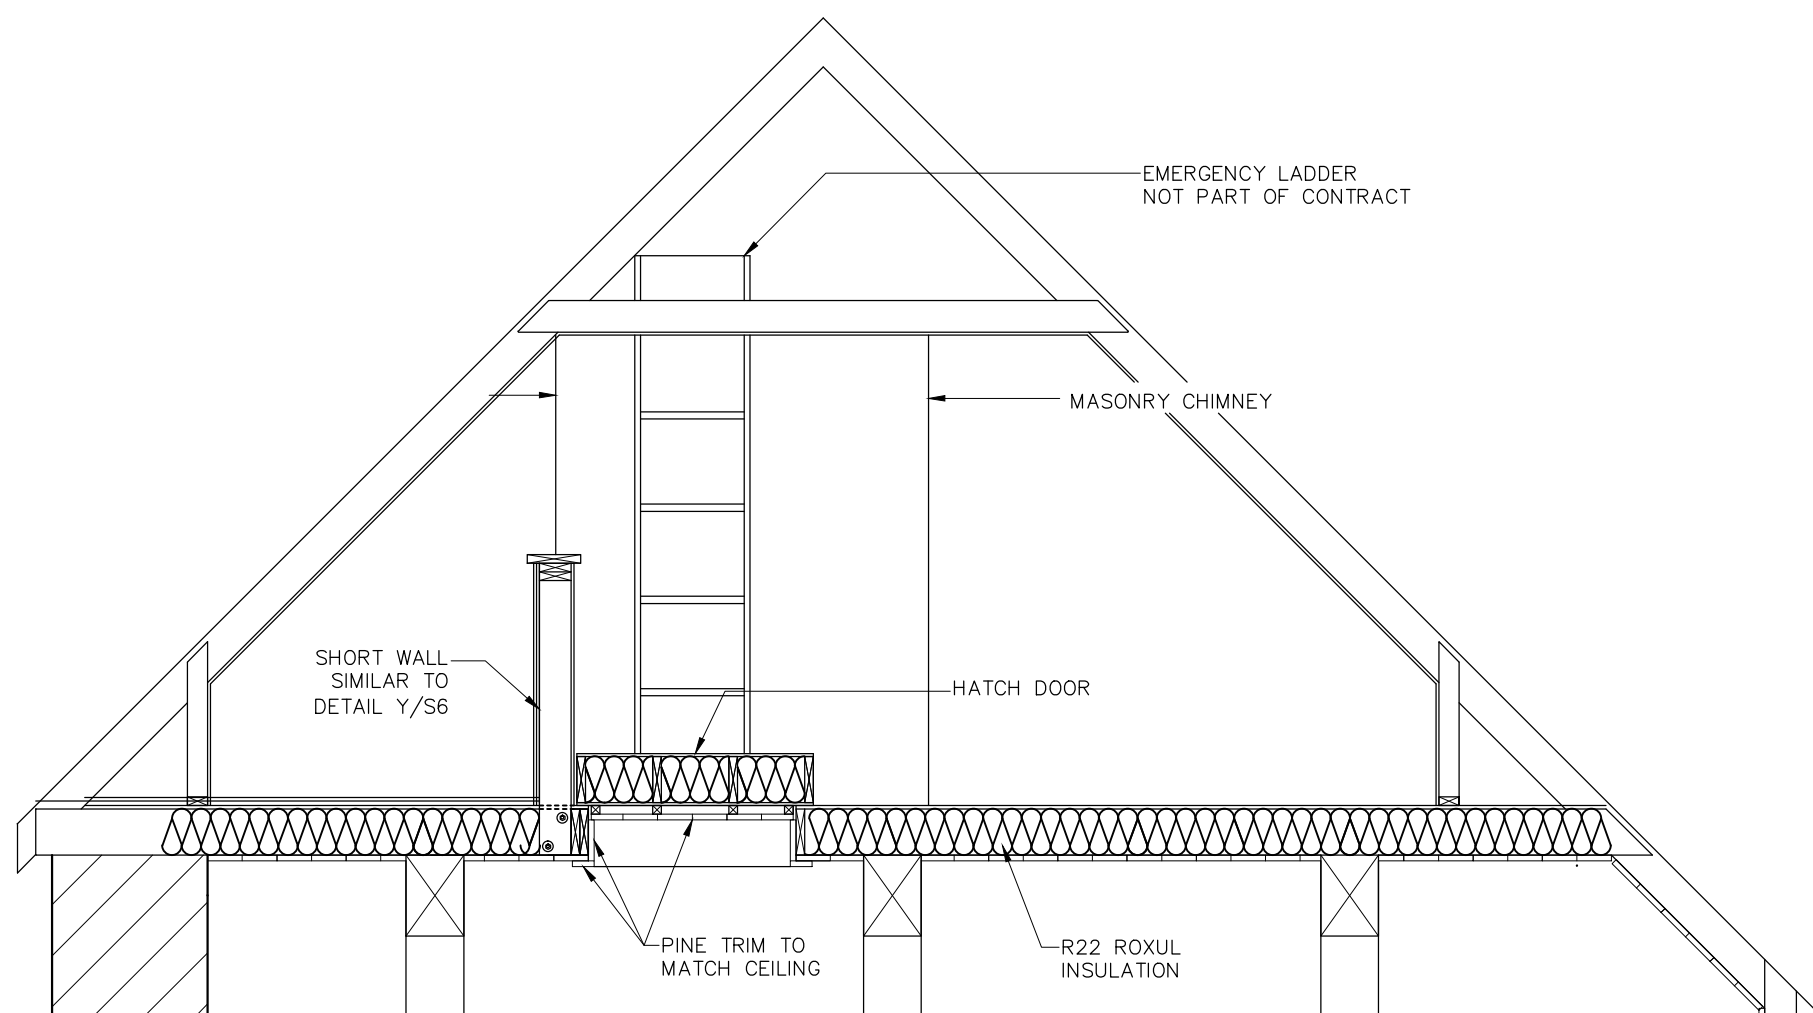


SECTION 3  
A3

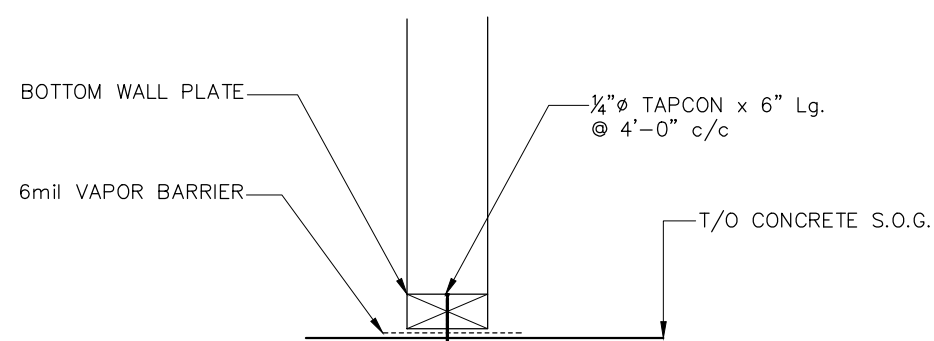

DETAIL B

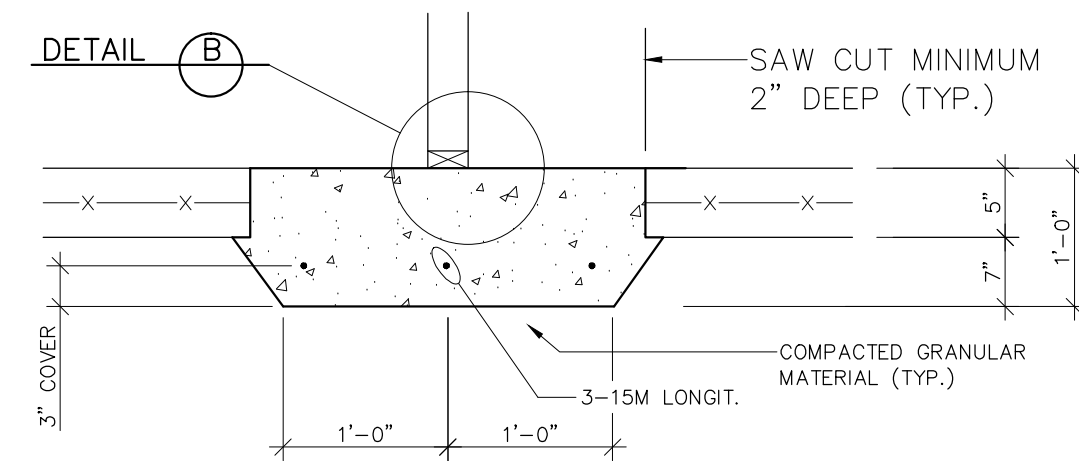

DETAIL A

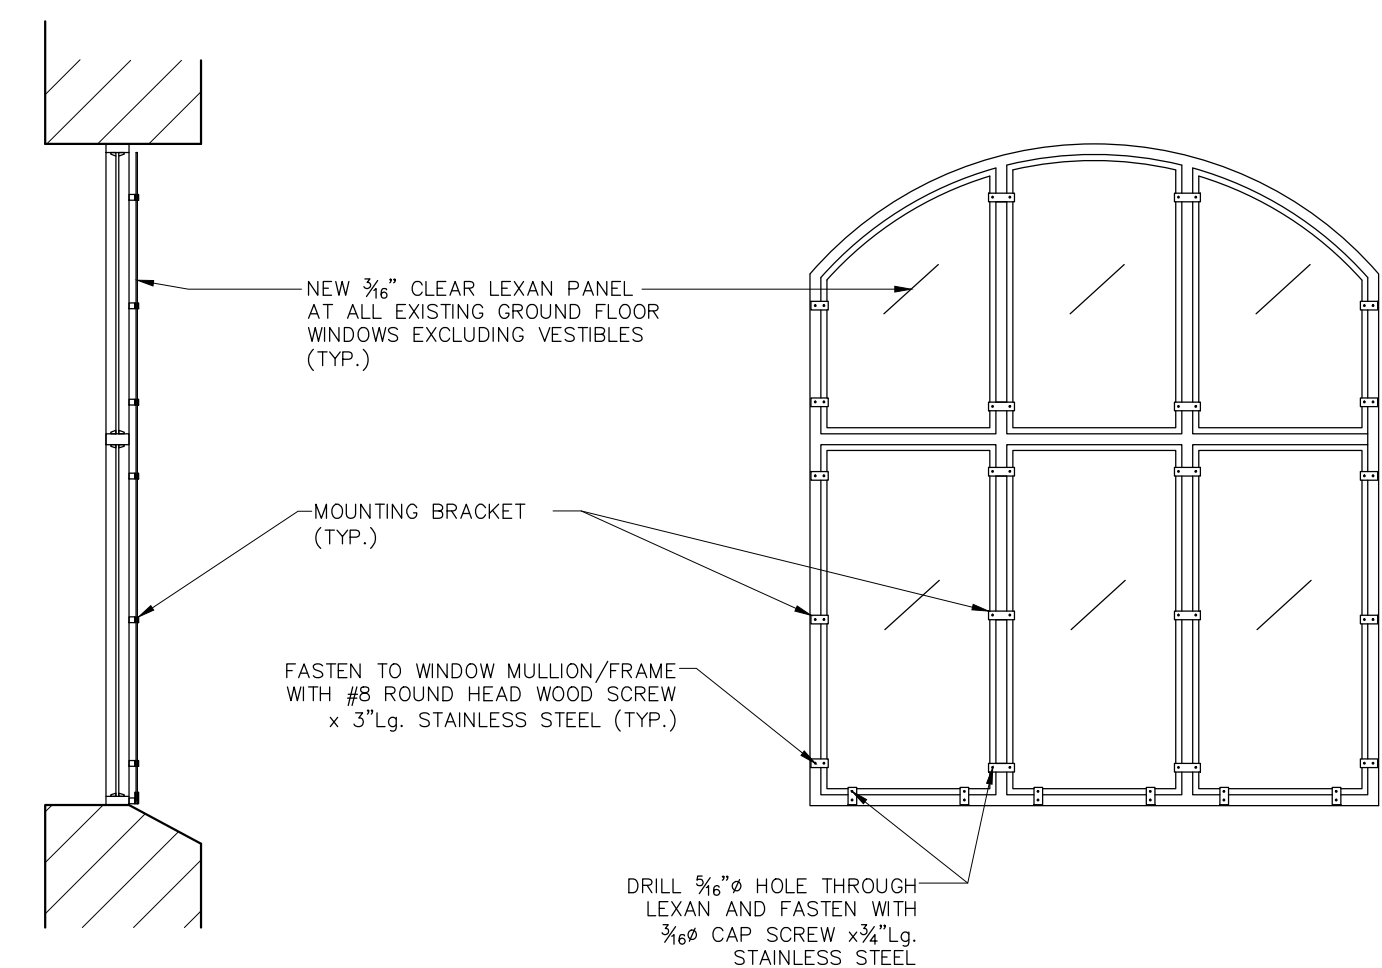

DETAIL D

FOR GENERAL NOTES  
REFER TO DRWG S1

13.01.14	ISSUED FOR TENDER
06.01.14	ISSUED FOR 90% REVIEW
18.12.13	ISSUED FOR REVIEW

no.	date	description
-----	------	-------------

revisions

Client Acceptance / Acceptation du client

Signature \_\_\_\_\_ Date \_\_\_\_\_

File No. / No. de dossier \_\_\_\_\_



ONTARIO WATERWAYS FIELD UNIT - RIDEAU CANAL NHS  
Canada

Type of Record /  
Type d'enregistrement

TYPE

Project title / Titre du projet

RIDEAU CANAL NHS  
OTTAWA LOCK CONTROL  
BUILDING RENOVATION

Drawing title / Titre du dessin

BUILDING SECTIONS  
AND DETAILS

Scale / Echelle

SCALE

Drawn by/ Dessine par

W.J.L.

Date

10.12.13

Field Recording by /  
Releve-Termin par

Date

Approved by / Approuve par

Date

Checked by/ Verifie par

Project No./ No. du projet

Asset No.


00102

Sheet No./  
Feuille No.


Drawing Re No./No. du Dessin

A7



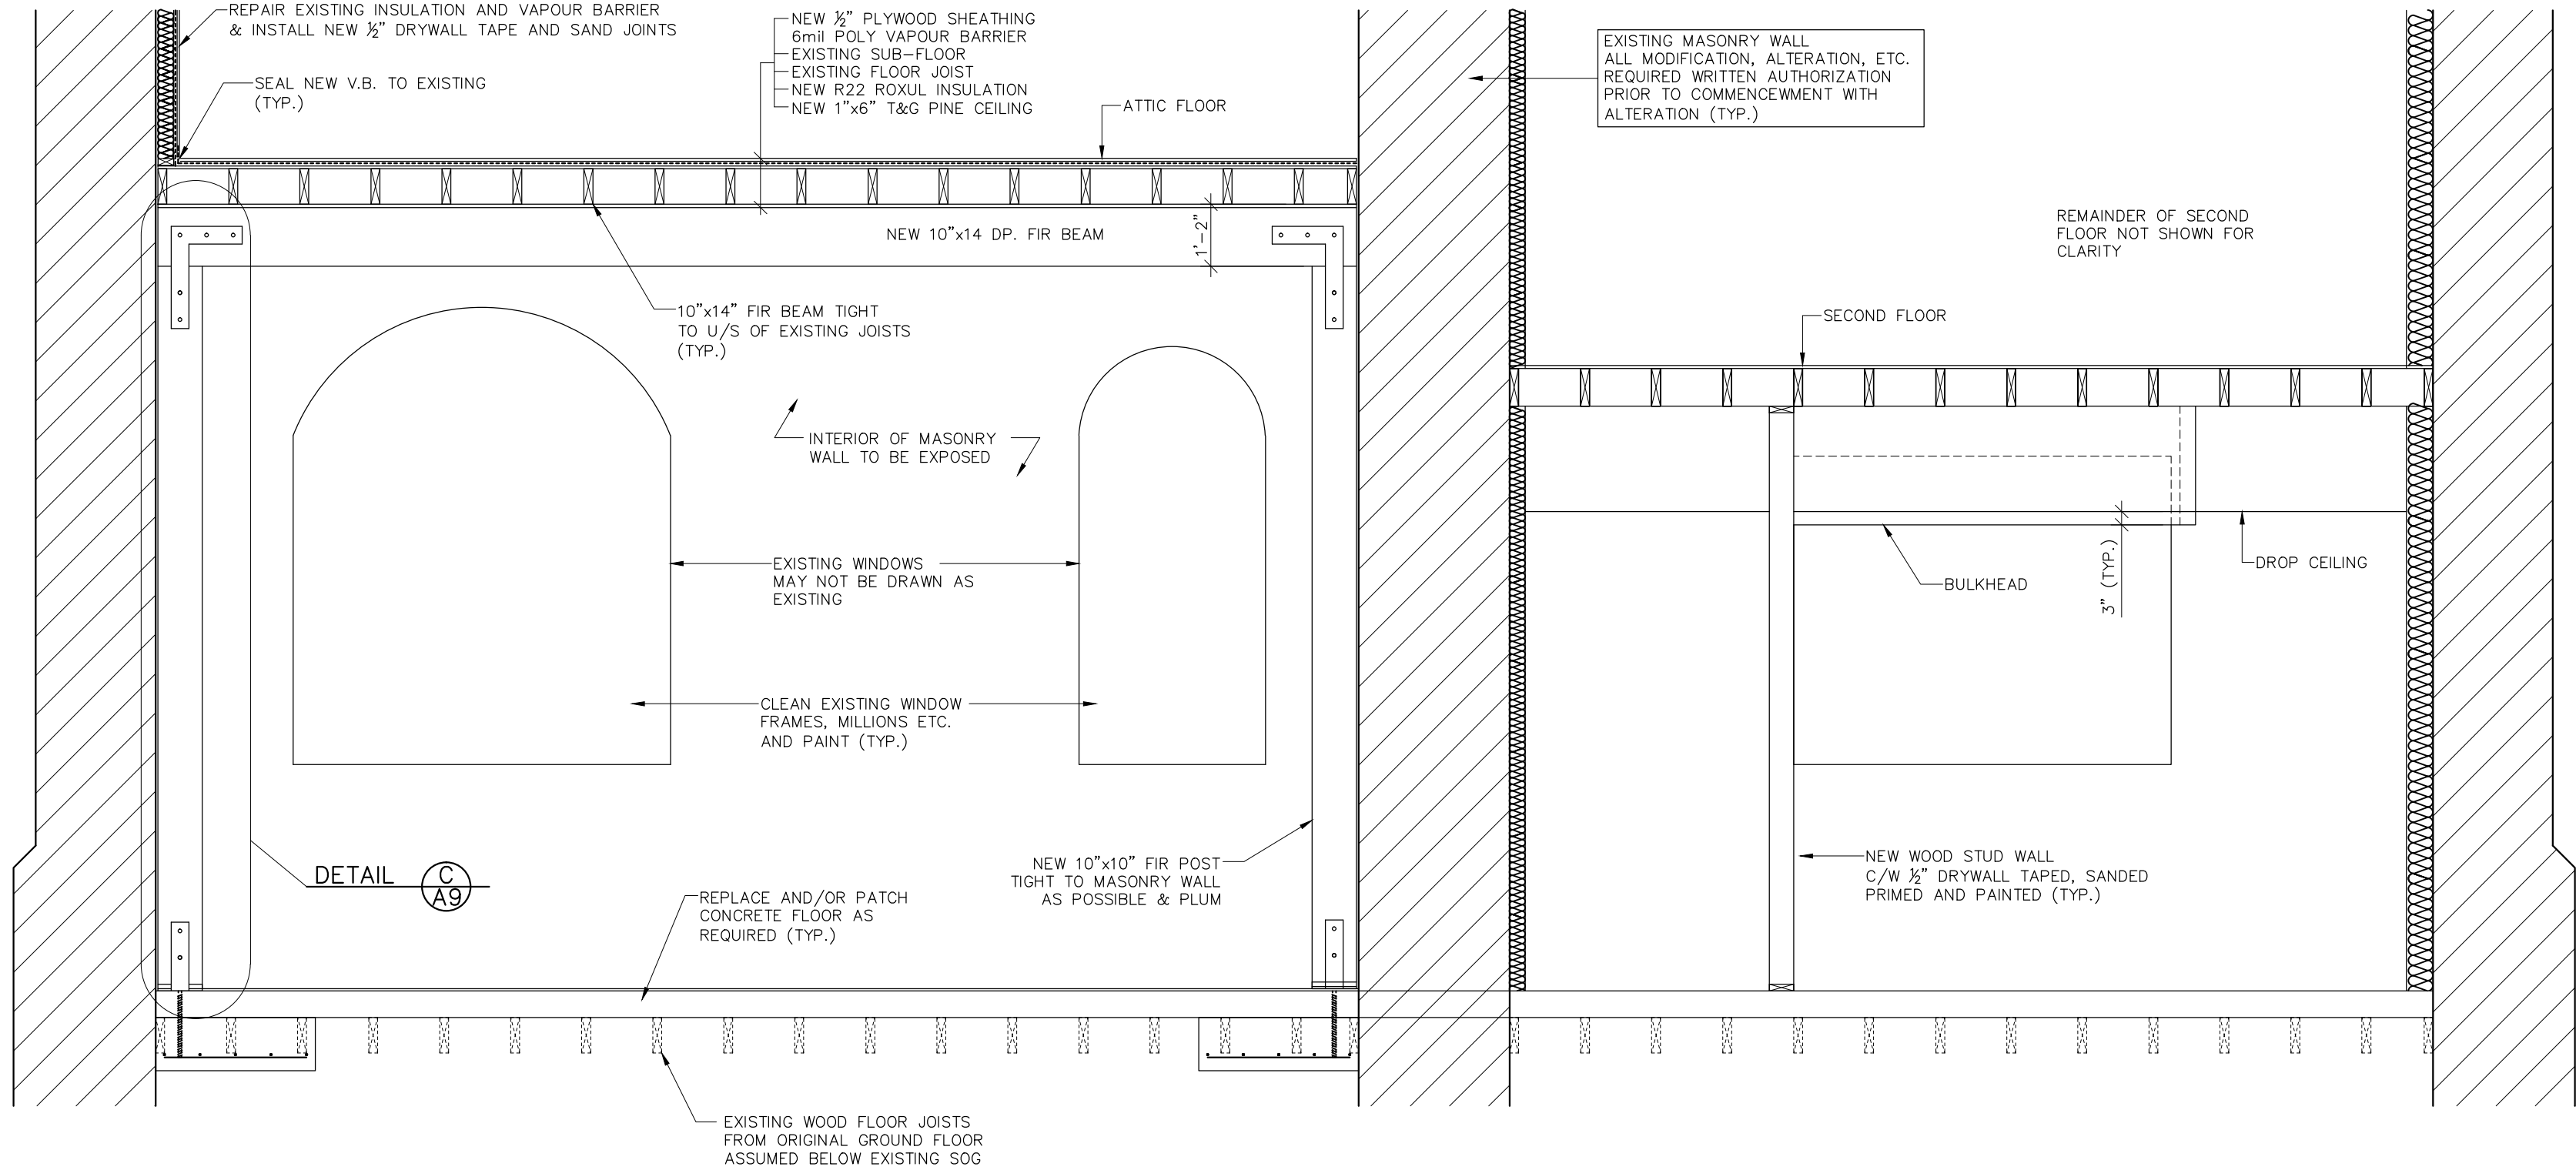


SECTION 4  
A2

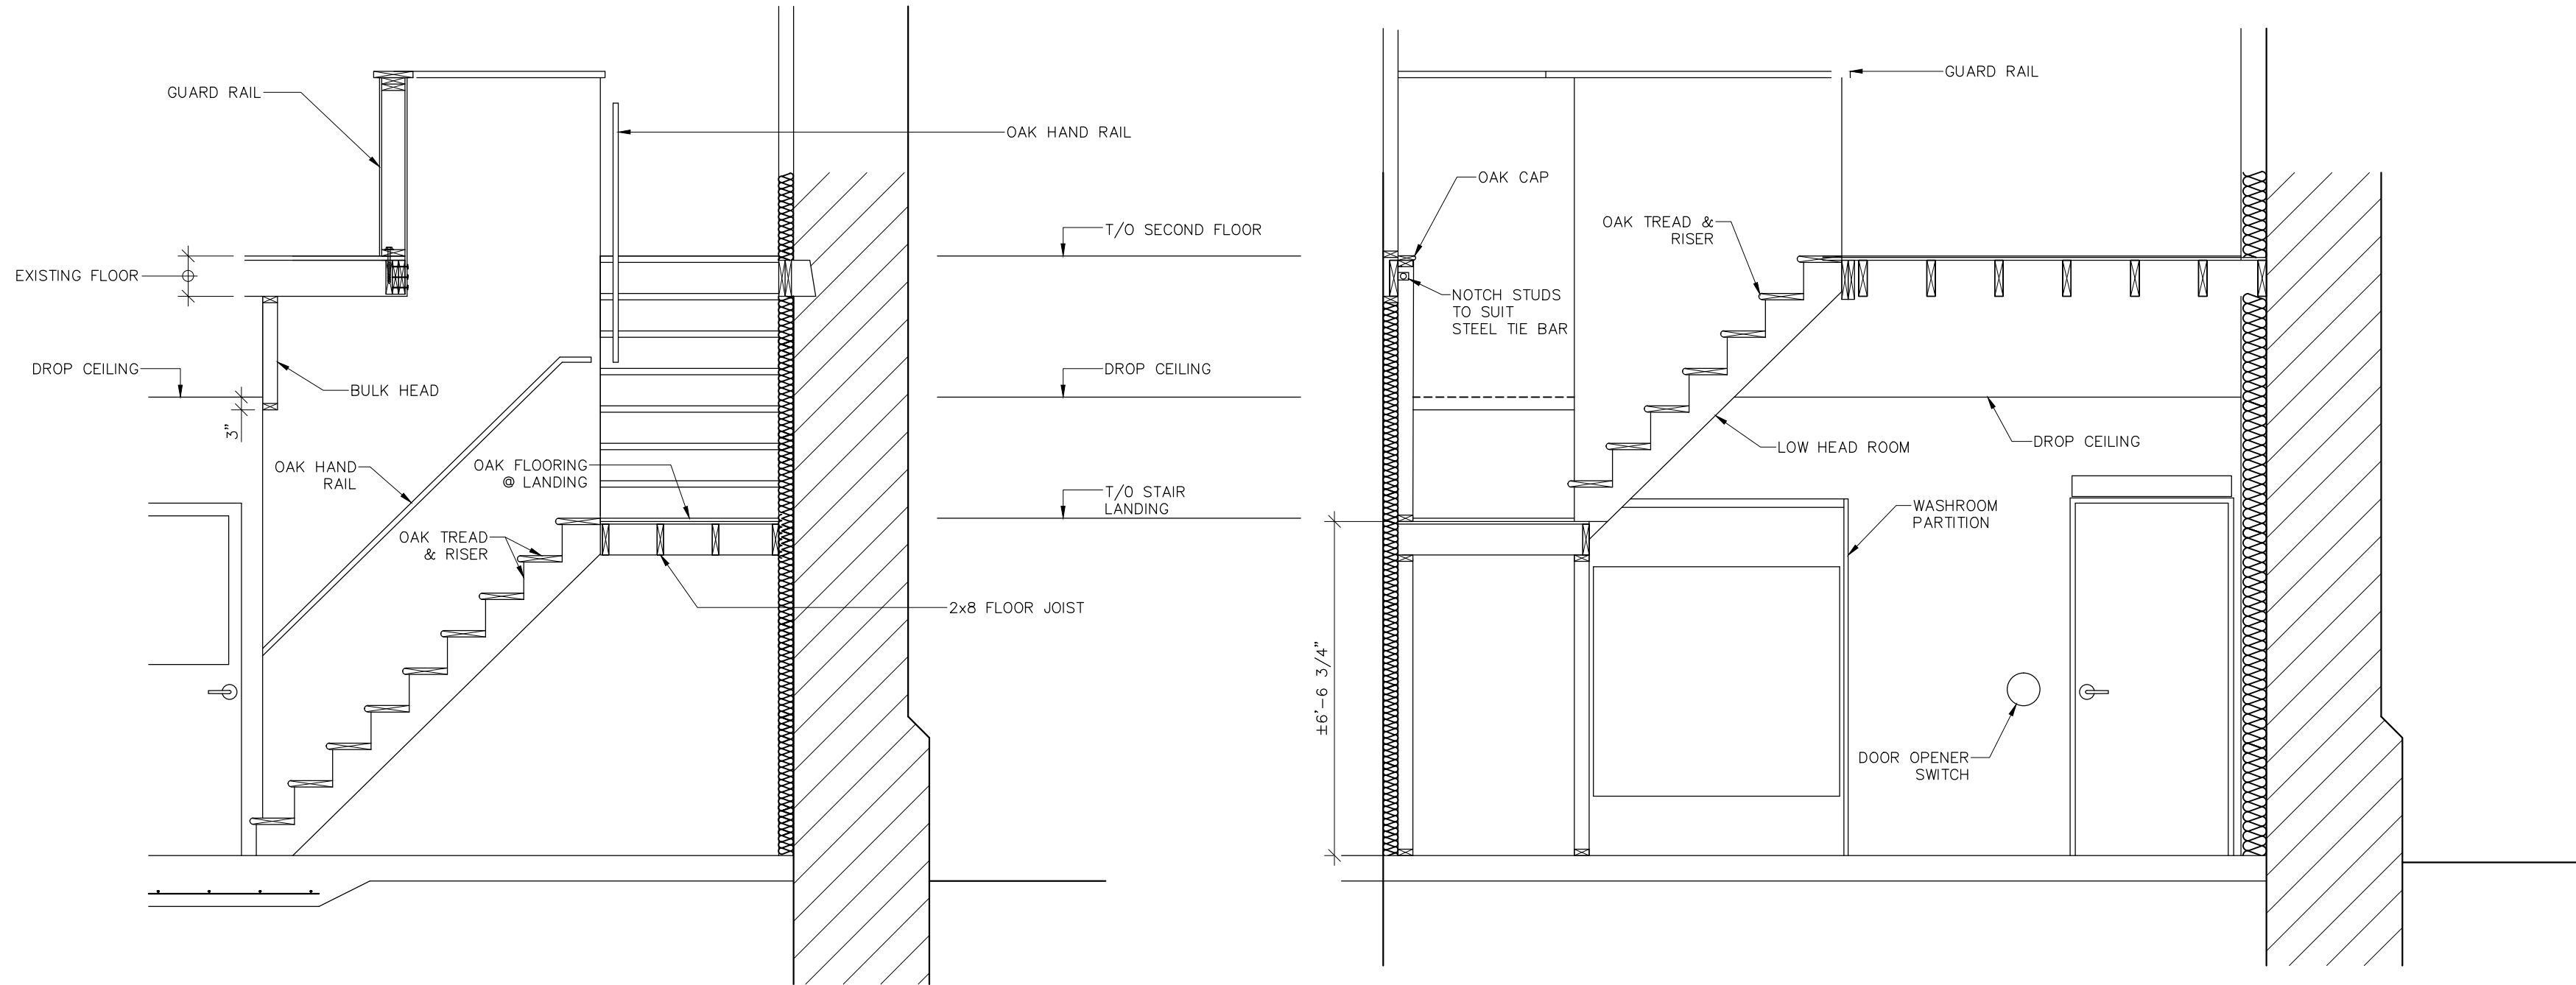


SECTION 5  
A2


SECTION 6  
A2

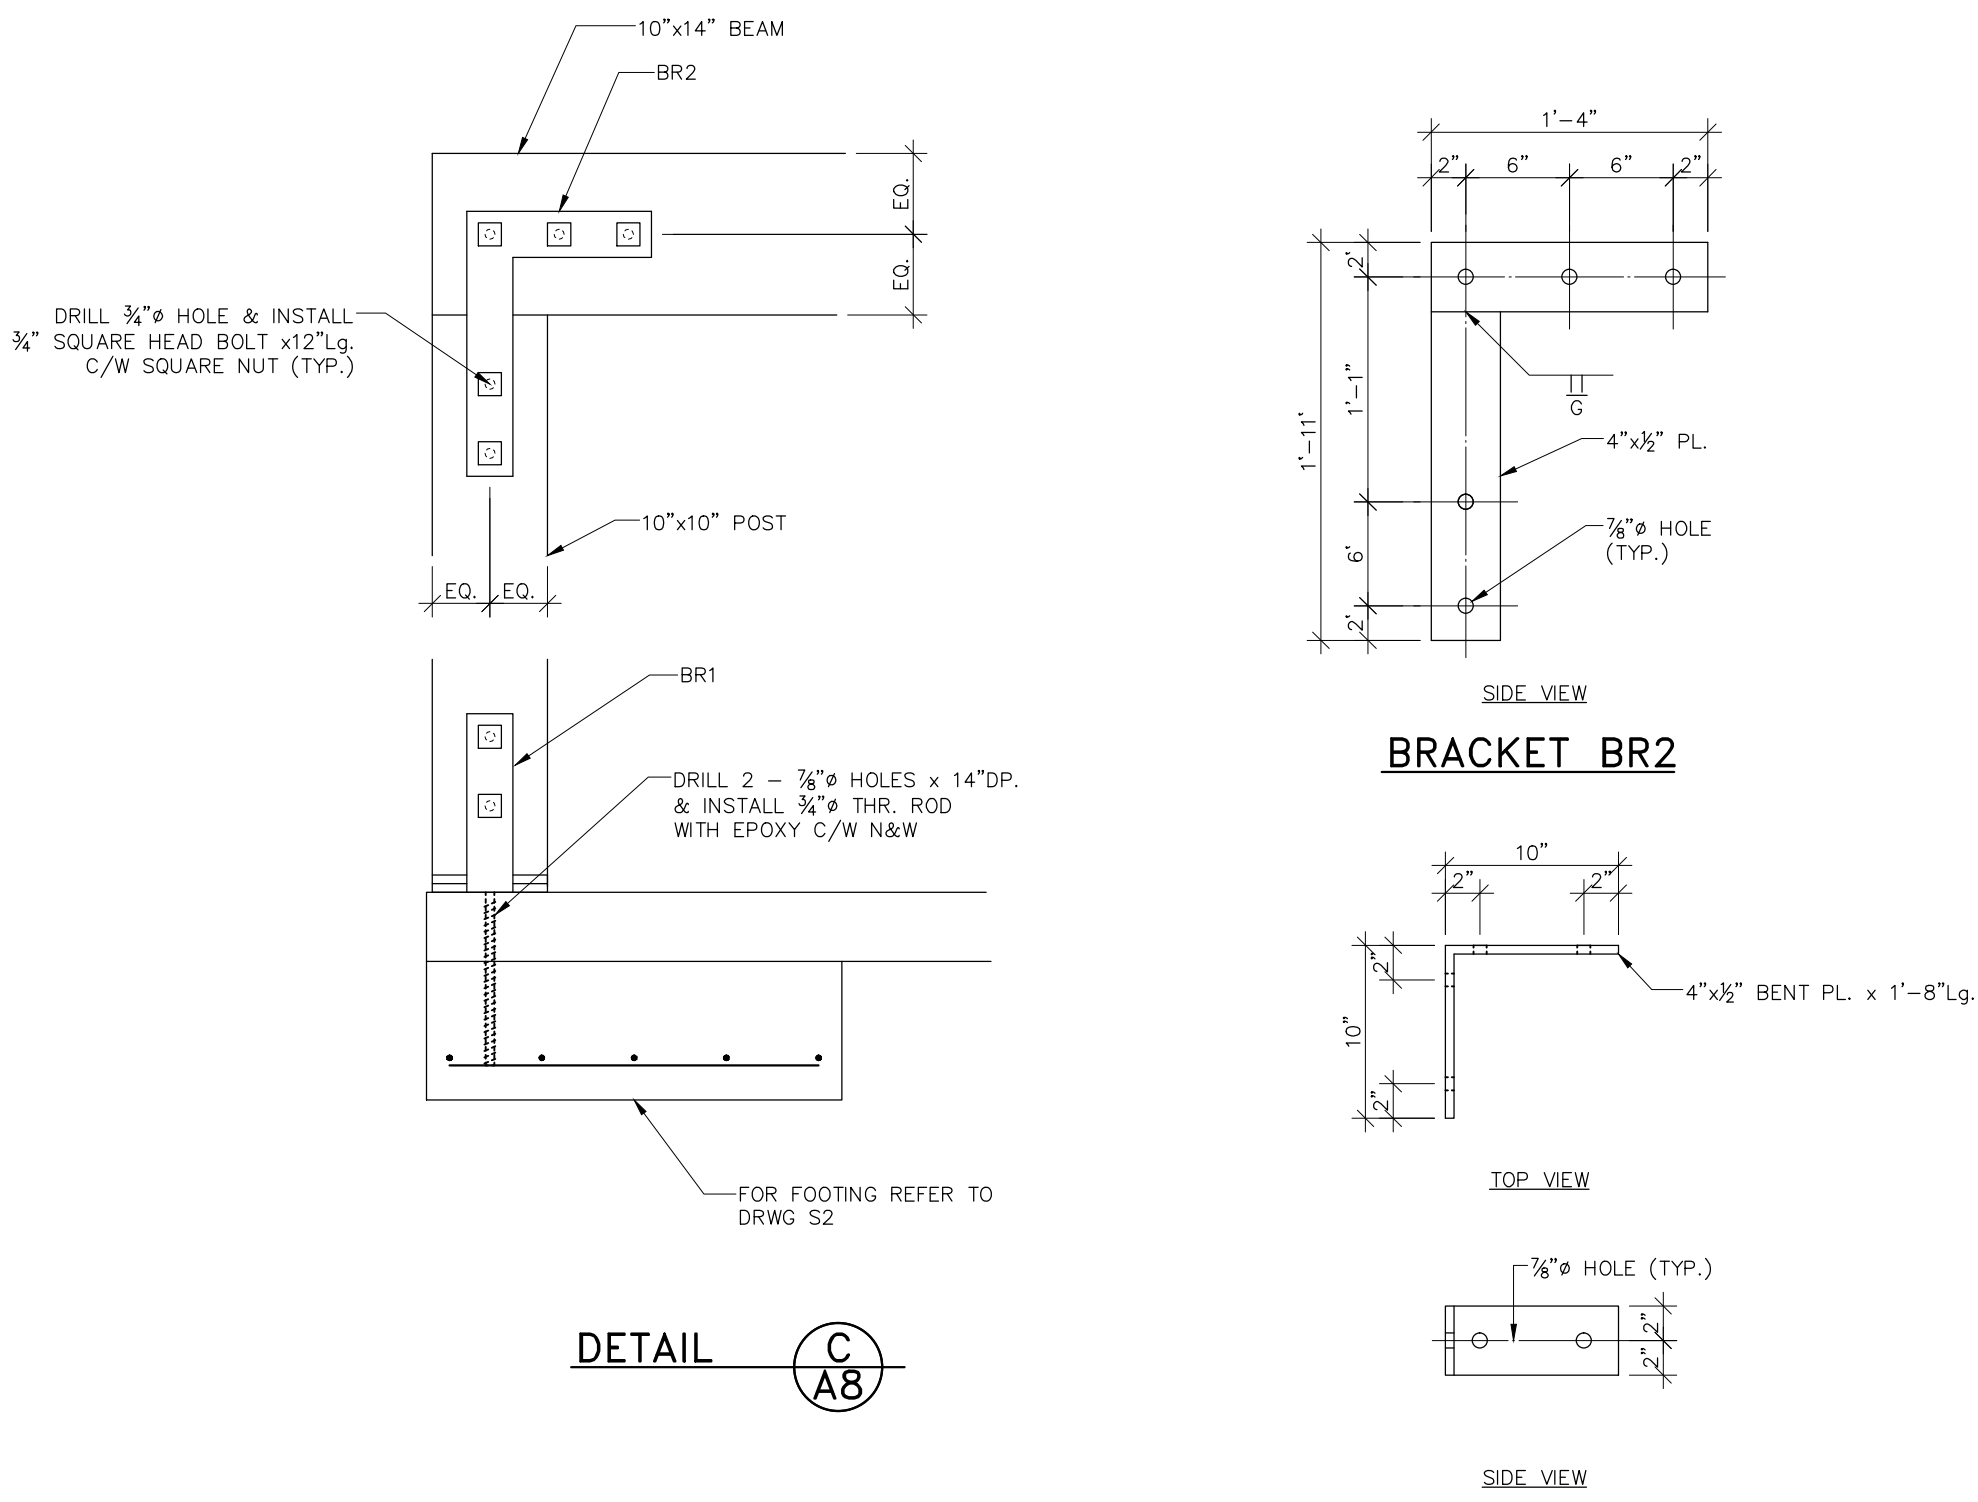

BRACKET BR2

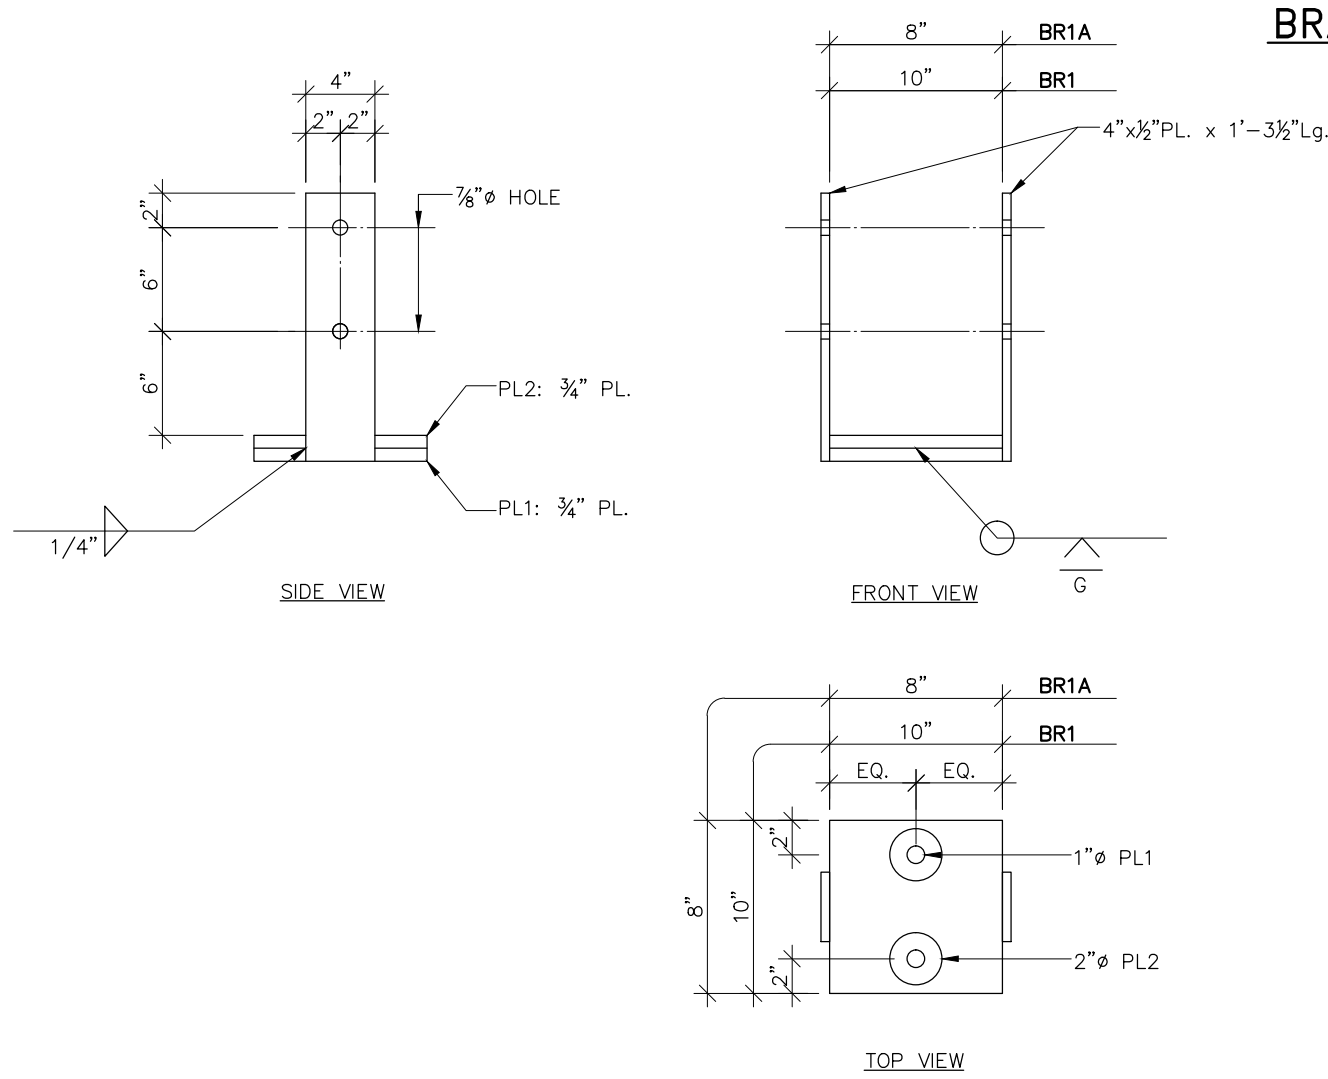


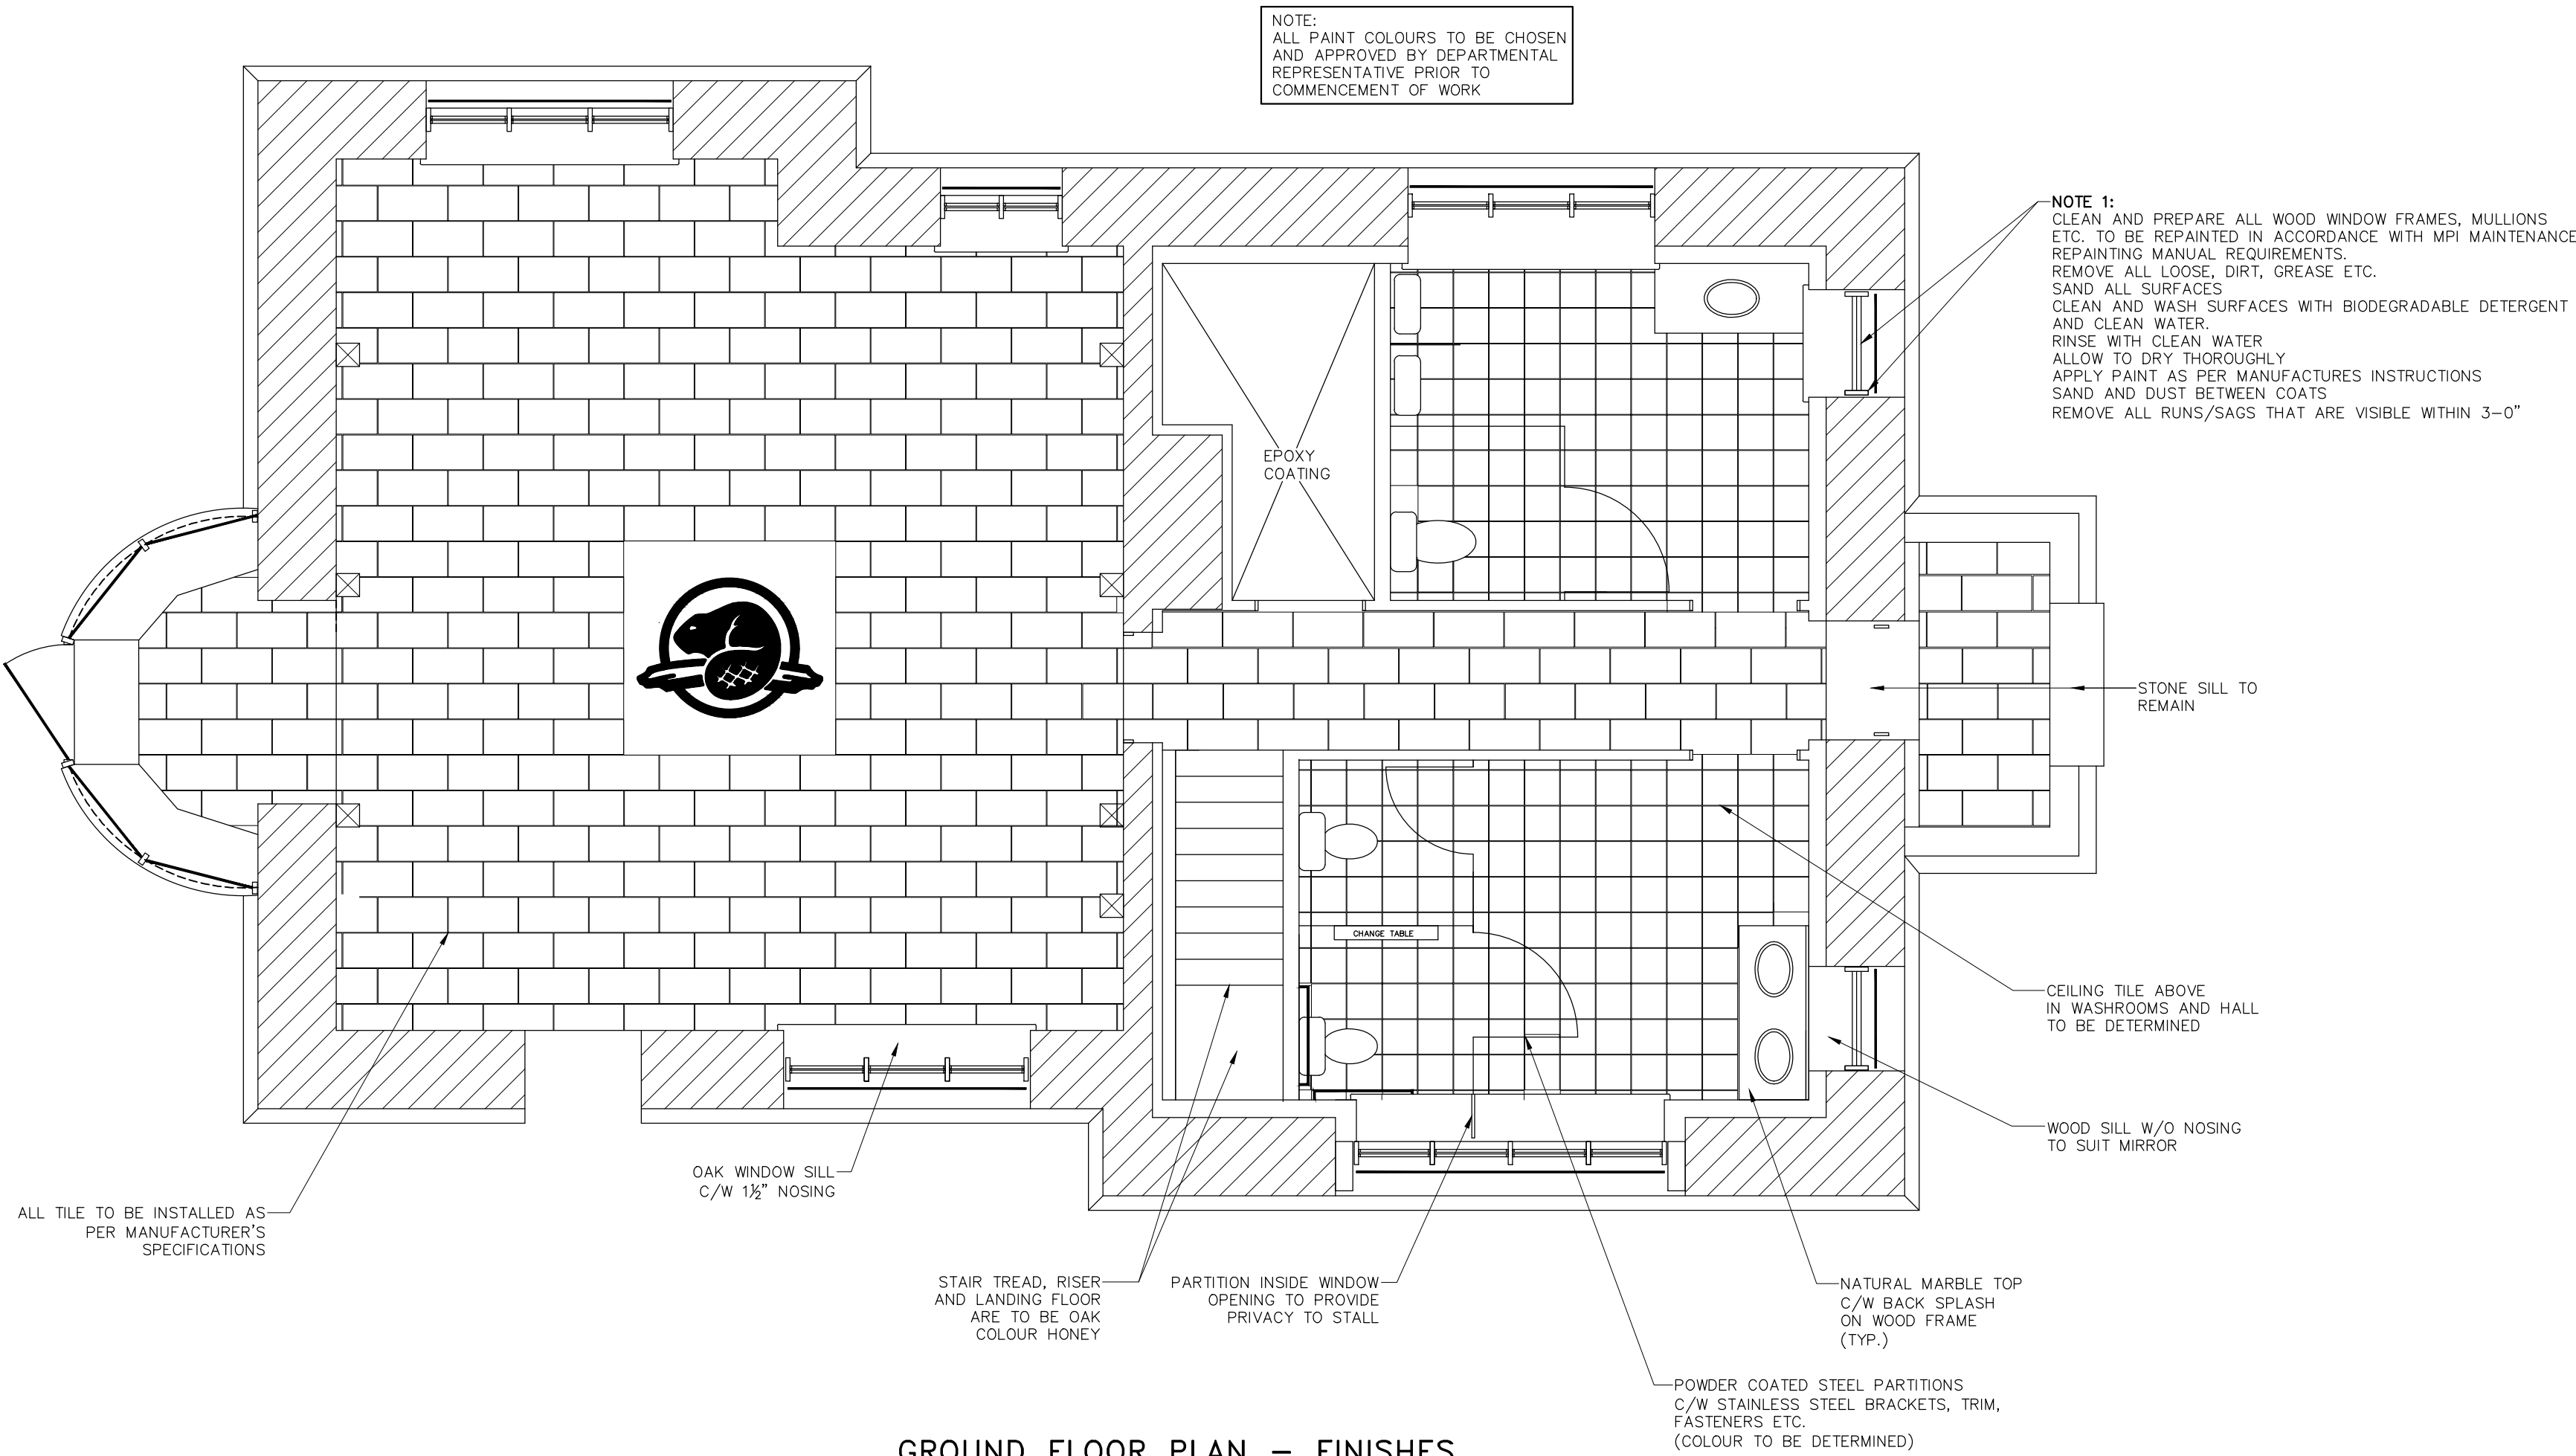
BRACKET BR1 & BR1A

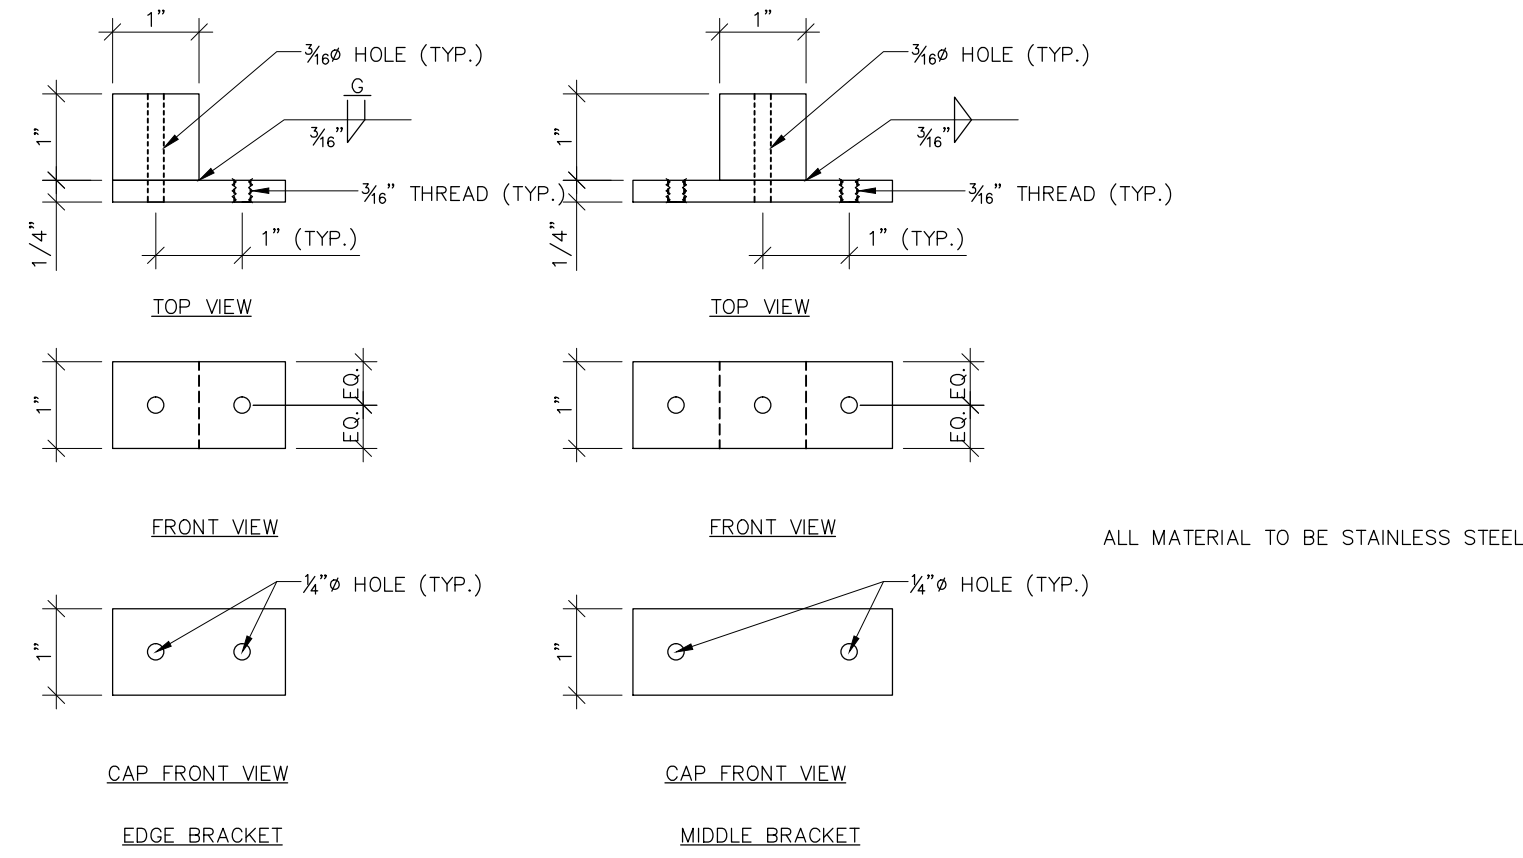

LEXAN MOUNTING BRACKETS

FOR GENERAL NOTES  
REFER TO DRWG S1


	13.01.14	ISSUED FOR TENDER
	06.01.14	ISSUED FOR 90% REVIEW
	18.12.13	ISSUED FOR REVIEW
no.	date	description
revisions		
Client Acceptance / Acceptation du client		
Signature _____		Date _____
File No. / No. de dossier _____		
<div><div><div>Parcs Canada</div></div><div><div>Parcs Canada</div></div><div></div></div>		
ONTARIO WATERWAYS FIELD UNIT - RIDEAU CANAL NHS		
		
Type of Record / Type d'enregistrement		
TYPE		
Project title / Titre du projet		
RIDEAU CANAL NHS OTTAWA LOCK CONTROL BUILDING RENOVATION		
Drawing title / Titre du dessin		
BUILDING SECTIONS		
Scale / Echelle		
SCALE		
Drawn by/ Dessine par	Date	
W.J.L.	10.12.13	
Field Recording by / Relevé-Terminé par	Date	
Approved by / Approuvé par	Date	
Checked by/ Vérifié par		
Project No./ No. du projet	Asset No.	Sheet No./ Feuille No.
	00102	
Drawing Re No./No. du Dessin		A8




GROUND FLOOR PLAN – FINISHES

FLOOR FINISH SCHEDULE	
FINISH	LOCATION
SLATE MONTAUK BLACK 12x24 BY OLYMPIA TILE	VISITOR GALLERY SOUTH VESTIBULE NORTH VESTIBULE HALLWAY
UNGLAZED PORCELAIN SPECTRA MAROCK 12x12 BY OLYMPIA TILE	MENS WASHROOM WOMENS WASHROOM
SUPERGRIP EPO-FORTIFIED ACRYLIC ENAMEL FROST GREY BY PARA	UTILITY

WALL FINISH SCHEDULE	
FINISH	LOCATION
EXPOSED EXISTING MASONRY	VISITOR GALLERY
CERAMIC TILE BISCUIT BRIGHT 3x6 BY OLYMPIA TILE	MENS WASHROOM WOMENS WASHROOM
1-COAT LAYTEX PRIMER 2-FINISH COAT LAYTEX OFF WHITE	ALL DRYWALL SURFACES
2-FINISH COAT LAYTEX COLOUR TO BE DETERMINED	ALL WOOD SURFACES WINDOW FRAMES, MILLIONS ETC.

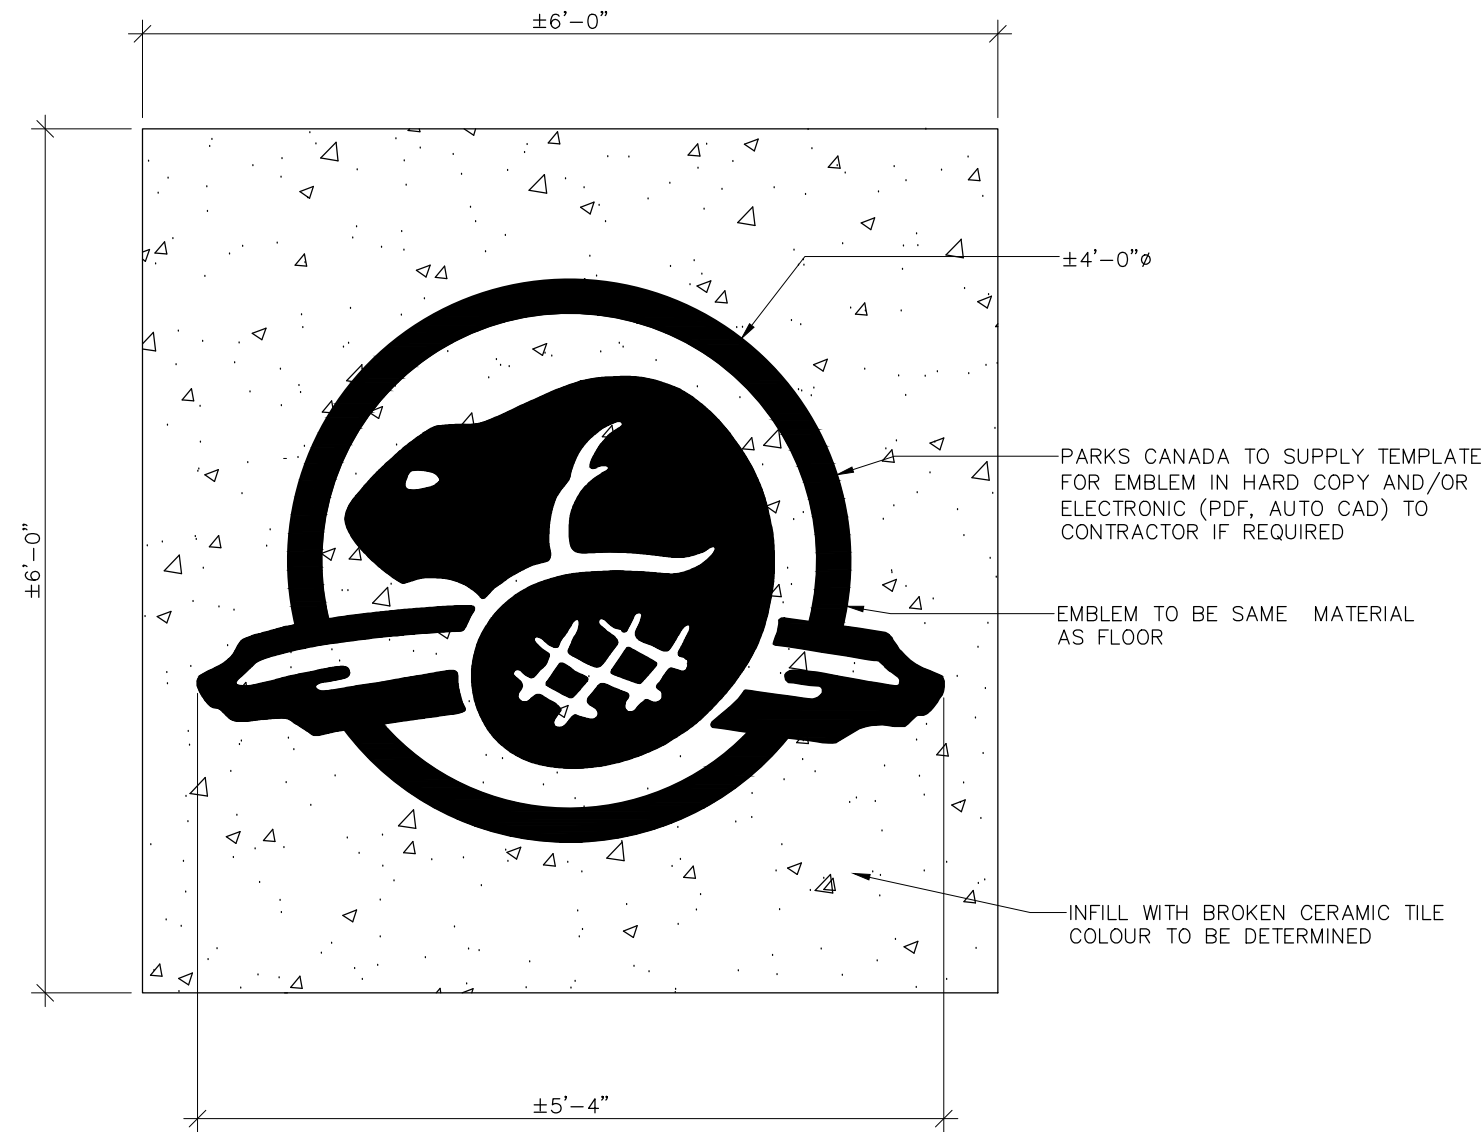

PARKS CANADA EMBLEM – DETAIL

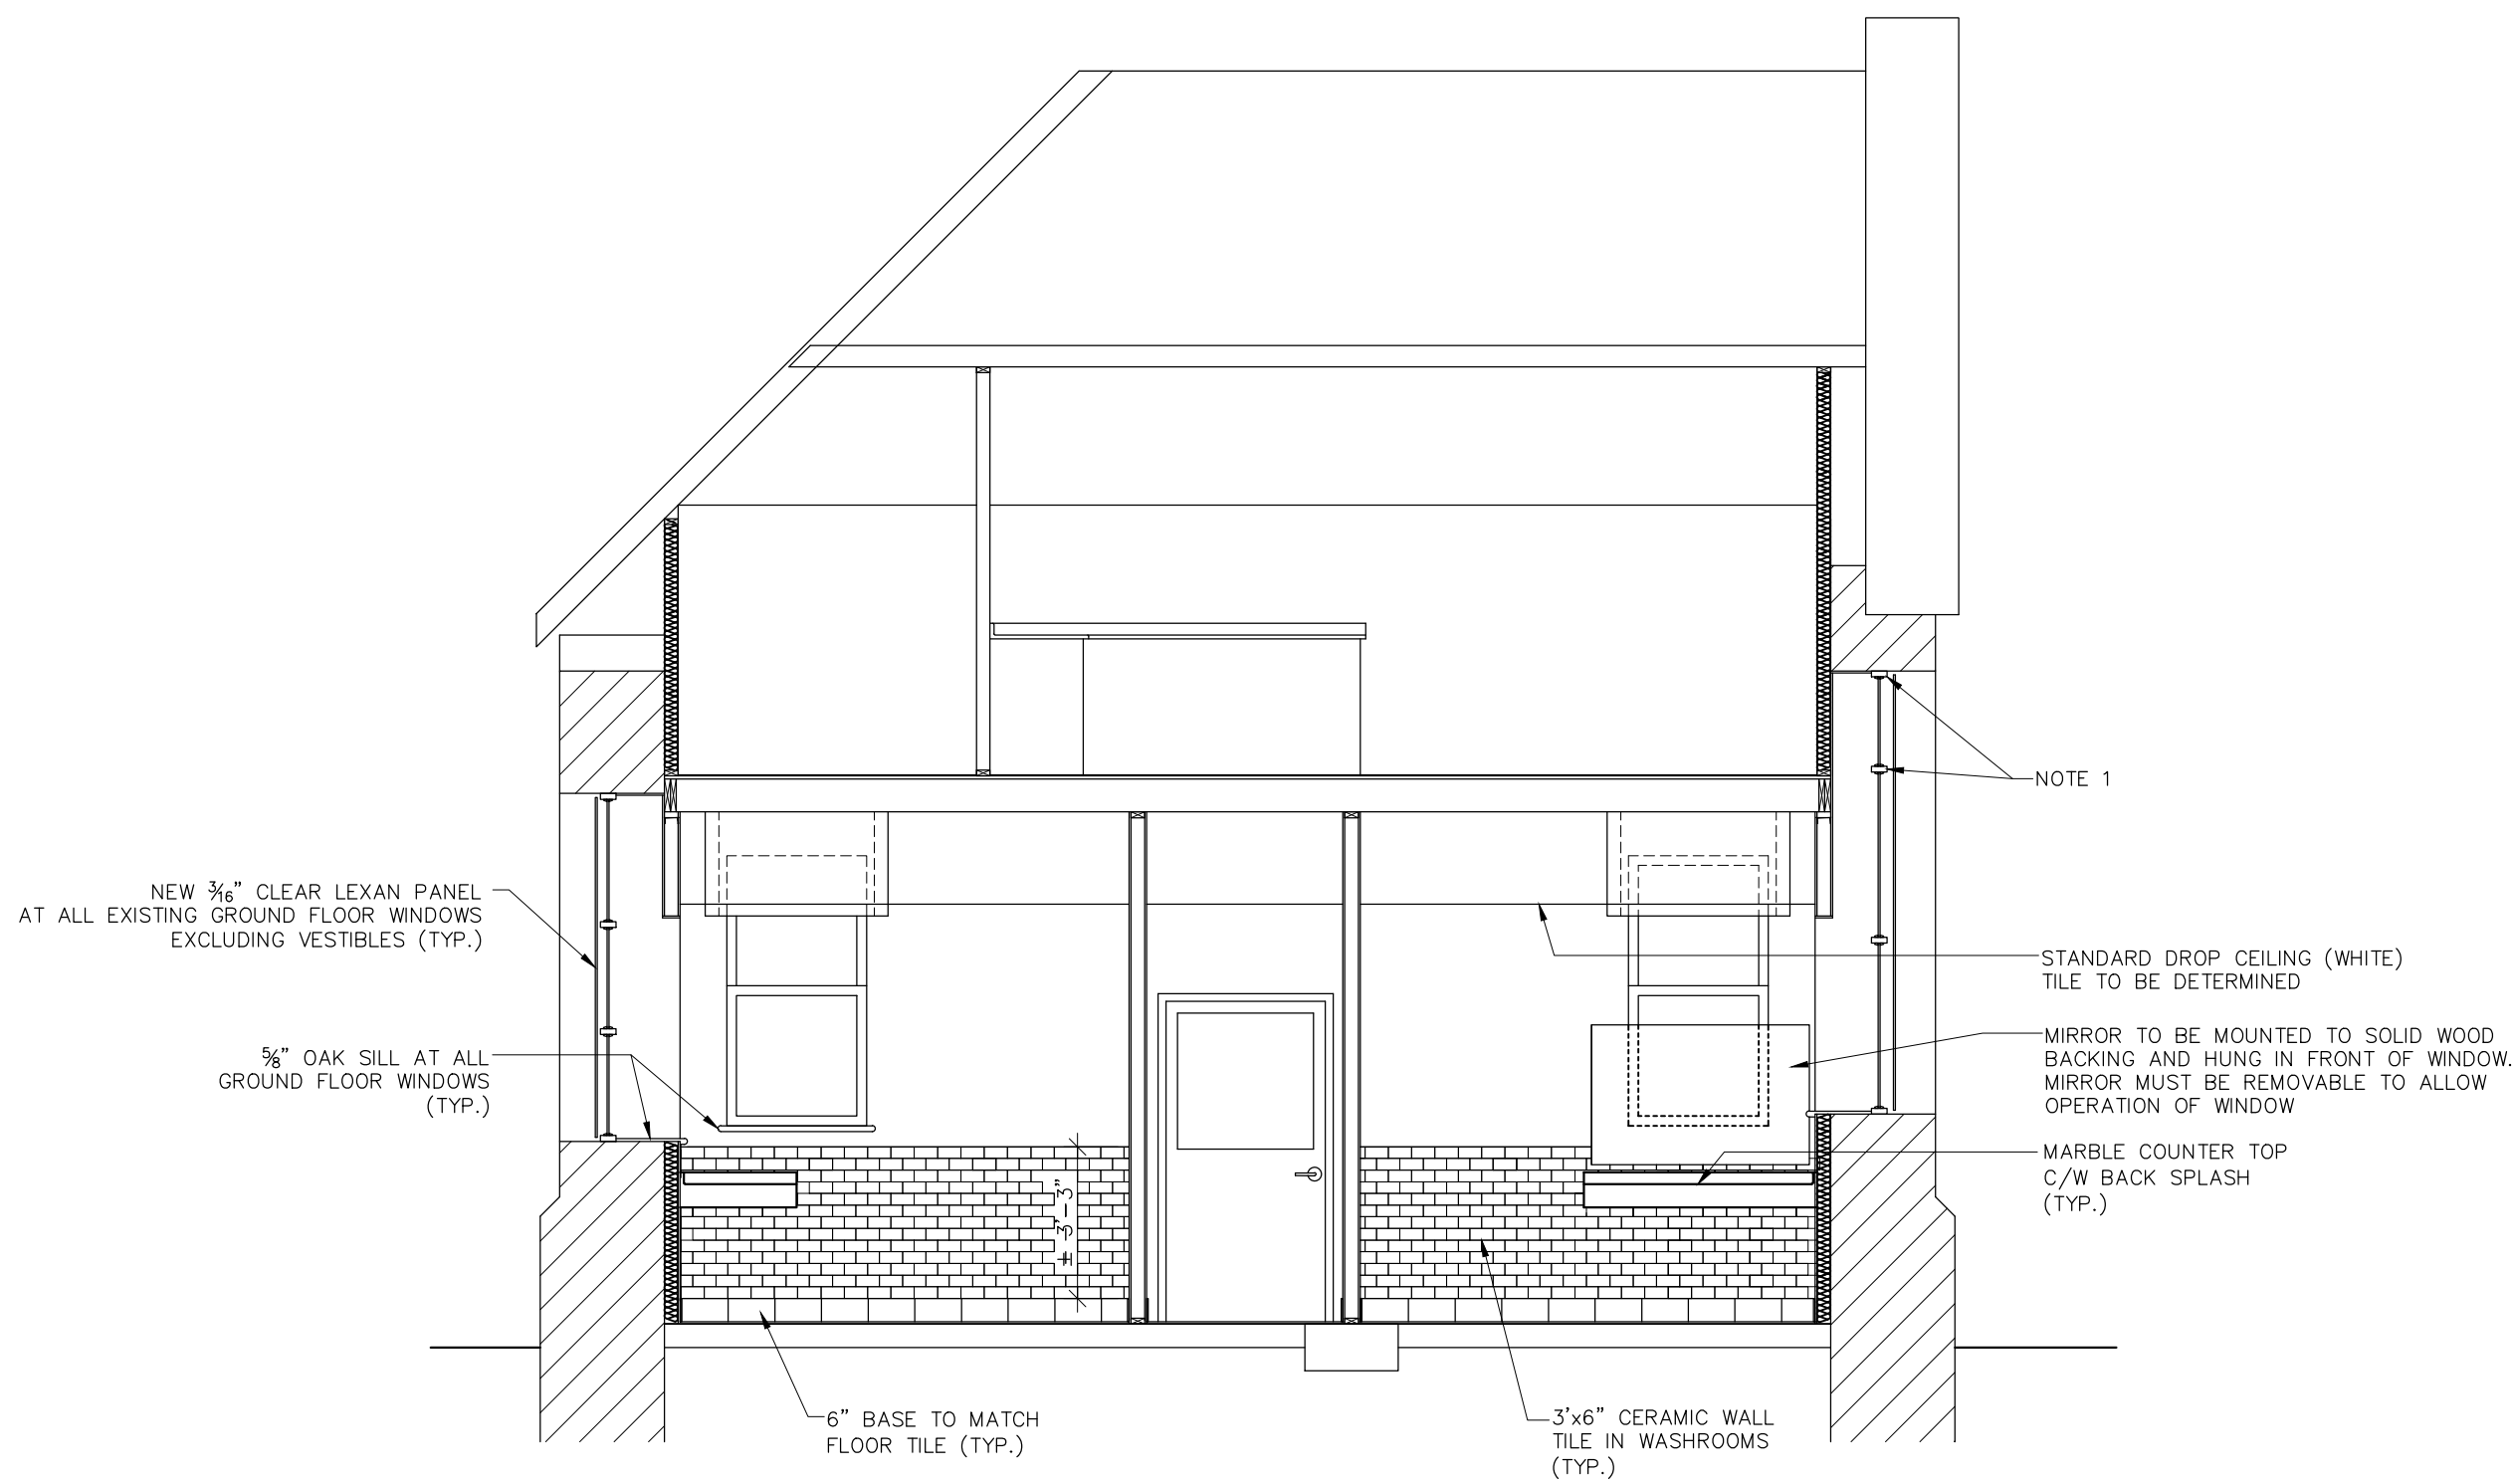

SECTION THROUGH WASHROOMS – FINISHES

FOR GENERAL NOTES  
REFER TO DRWG S1

	13.01.14	ISSUED FOR TENDER
	06.01.14	ISSUED FOR 90% REVIEW
	18.12.13	ISSUED FOR REVIEW

no.	date	description
-----	------	-------------

revisions

Client Acceptance / Acceptation du client  
Signature \_\_\_\_\_ Date \_\_\_\_\_  
File No. / No. de dossier \_\_\_\_\_



ONTARIO WATERWAYS FIELD UNIT – RIDEAU CANAL NHS  
Canada

Type of Record /  
Type d'enregistrement  
TYPE

Project title / Titre du projet

RIDEAU CANAL NHS  
OTTAWA LOCK CONTROL  
BUILDING RENOVATION

Drawing title / Titre du dessin  
GROUND FLOOR PLAN  
BUILDING SECTION  
FINISHES

Scale / Echelle  
SCALE

Drawn by/ Dessine par  
W.J.L.

Date  
10.12.13

Field Recording by /  
Releve-Témoin par

Date

Approved by / Approuvé par

Date

Checked by/ Vérifié par

Project No./ No. du projet  
Asset No.  
00102

Sheet No./  
Feuille No.

Drawing Re No./No. du Dessin

A9